


**NOTE:**  
THIS DRAWING IS DIAGRAMMATIC ONLY  
AND SHOULD NOT BE SCALED.

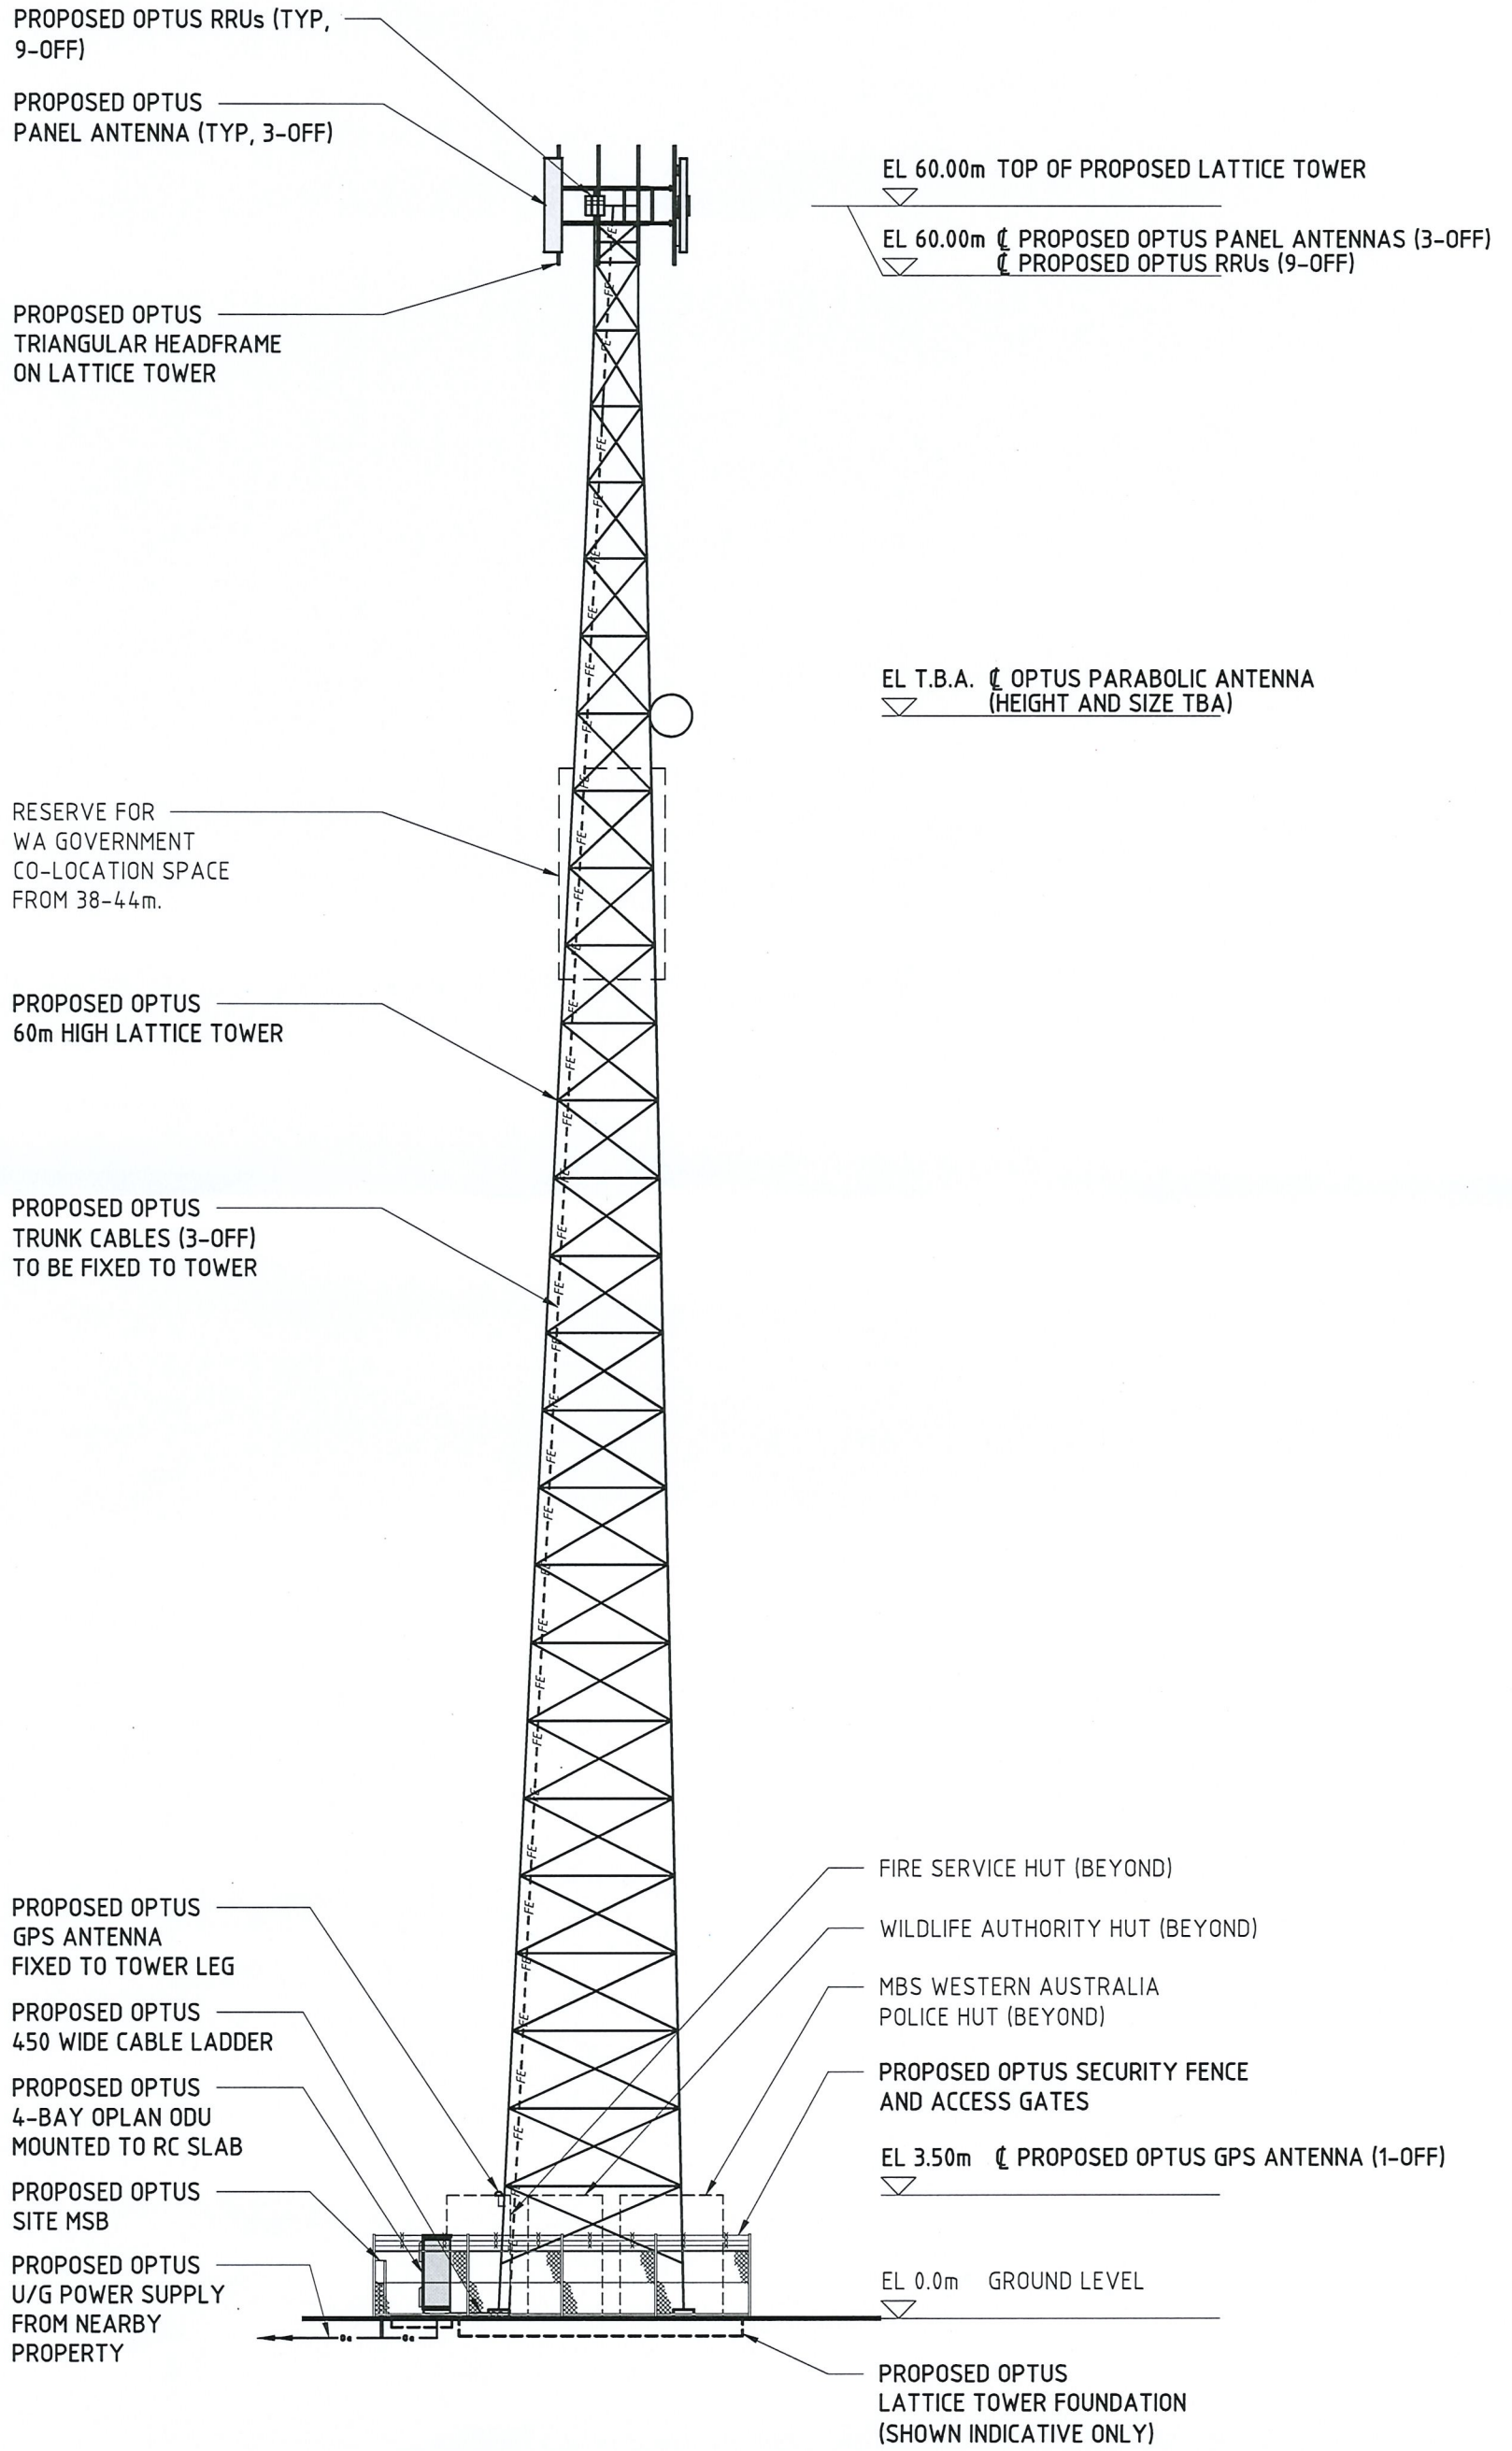

**SOUTHEAST ELEVATION**  
1:200

Rev	Date	Revision Details	CPS	JY	DL	DL	MS	F+
01	10/11/21	ISSUED FOR APPROVAL						

**cpsglobal**

**OPTUS**

Client:  
**MOBILE NETWORK AUSTRALIA**  
SITE No: P11113  
MUMBIDA  
CRIDDLE RD, WALKAWAY, WA

Project:  
**MOBILE NETWORK AUSTRALIA**  
SITE No: P11113  
MUMBIDA  
CRIDDLE RD, WALKAWAY, WA

Drawing Title:  
**DRAFT SITE ELEVATION**

Drawing Status:  
**FOR APPROVAL**

Drawing No.	Revision
P11113-P2	01