



SITE PLAN (1:200)
 COLORBOND SHED TO BE PALE EUCALYPT TO WALLS AND ROOF

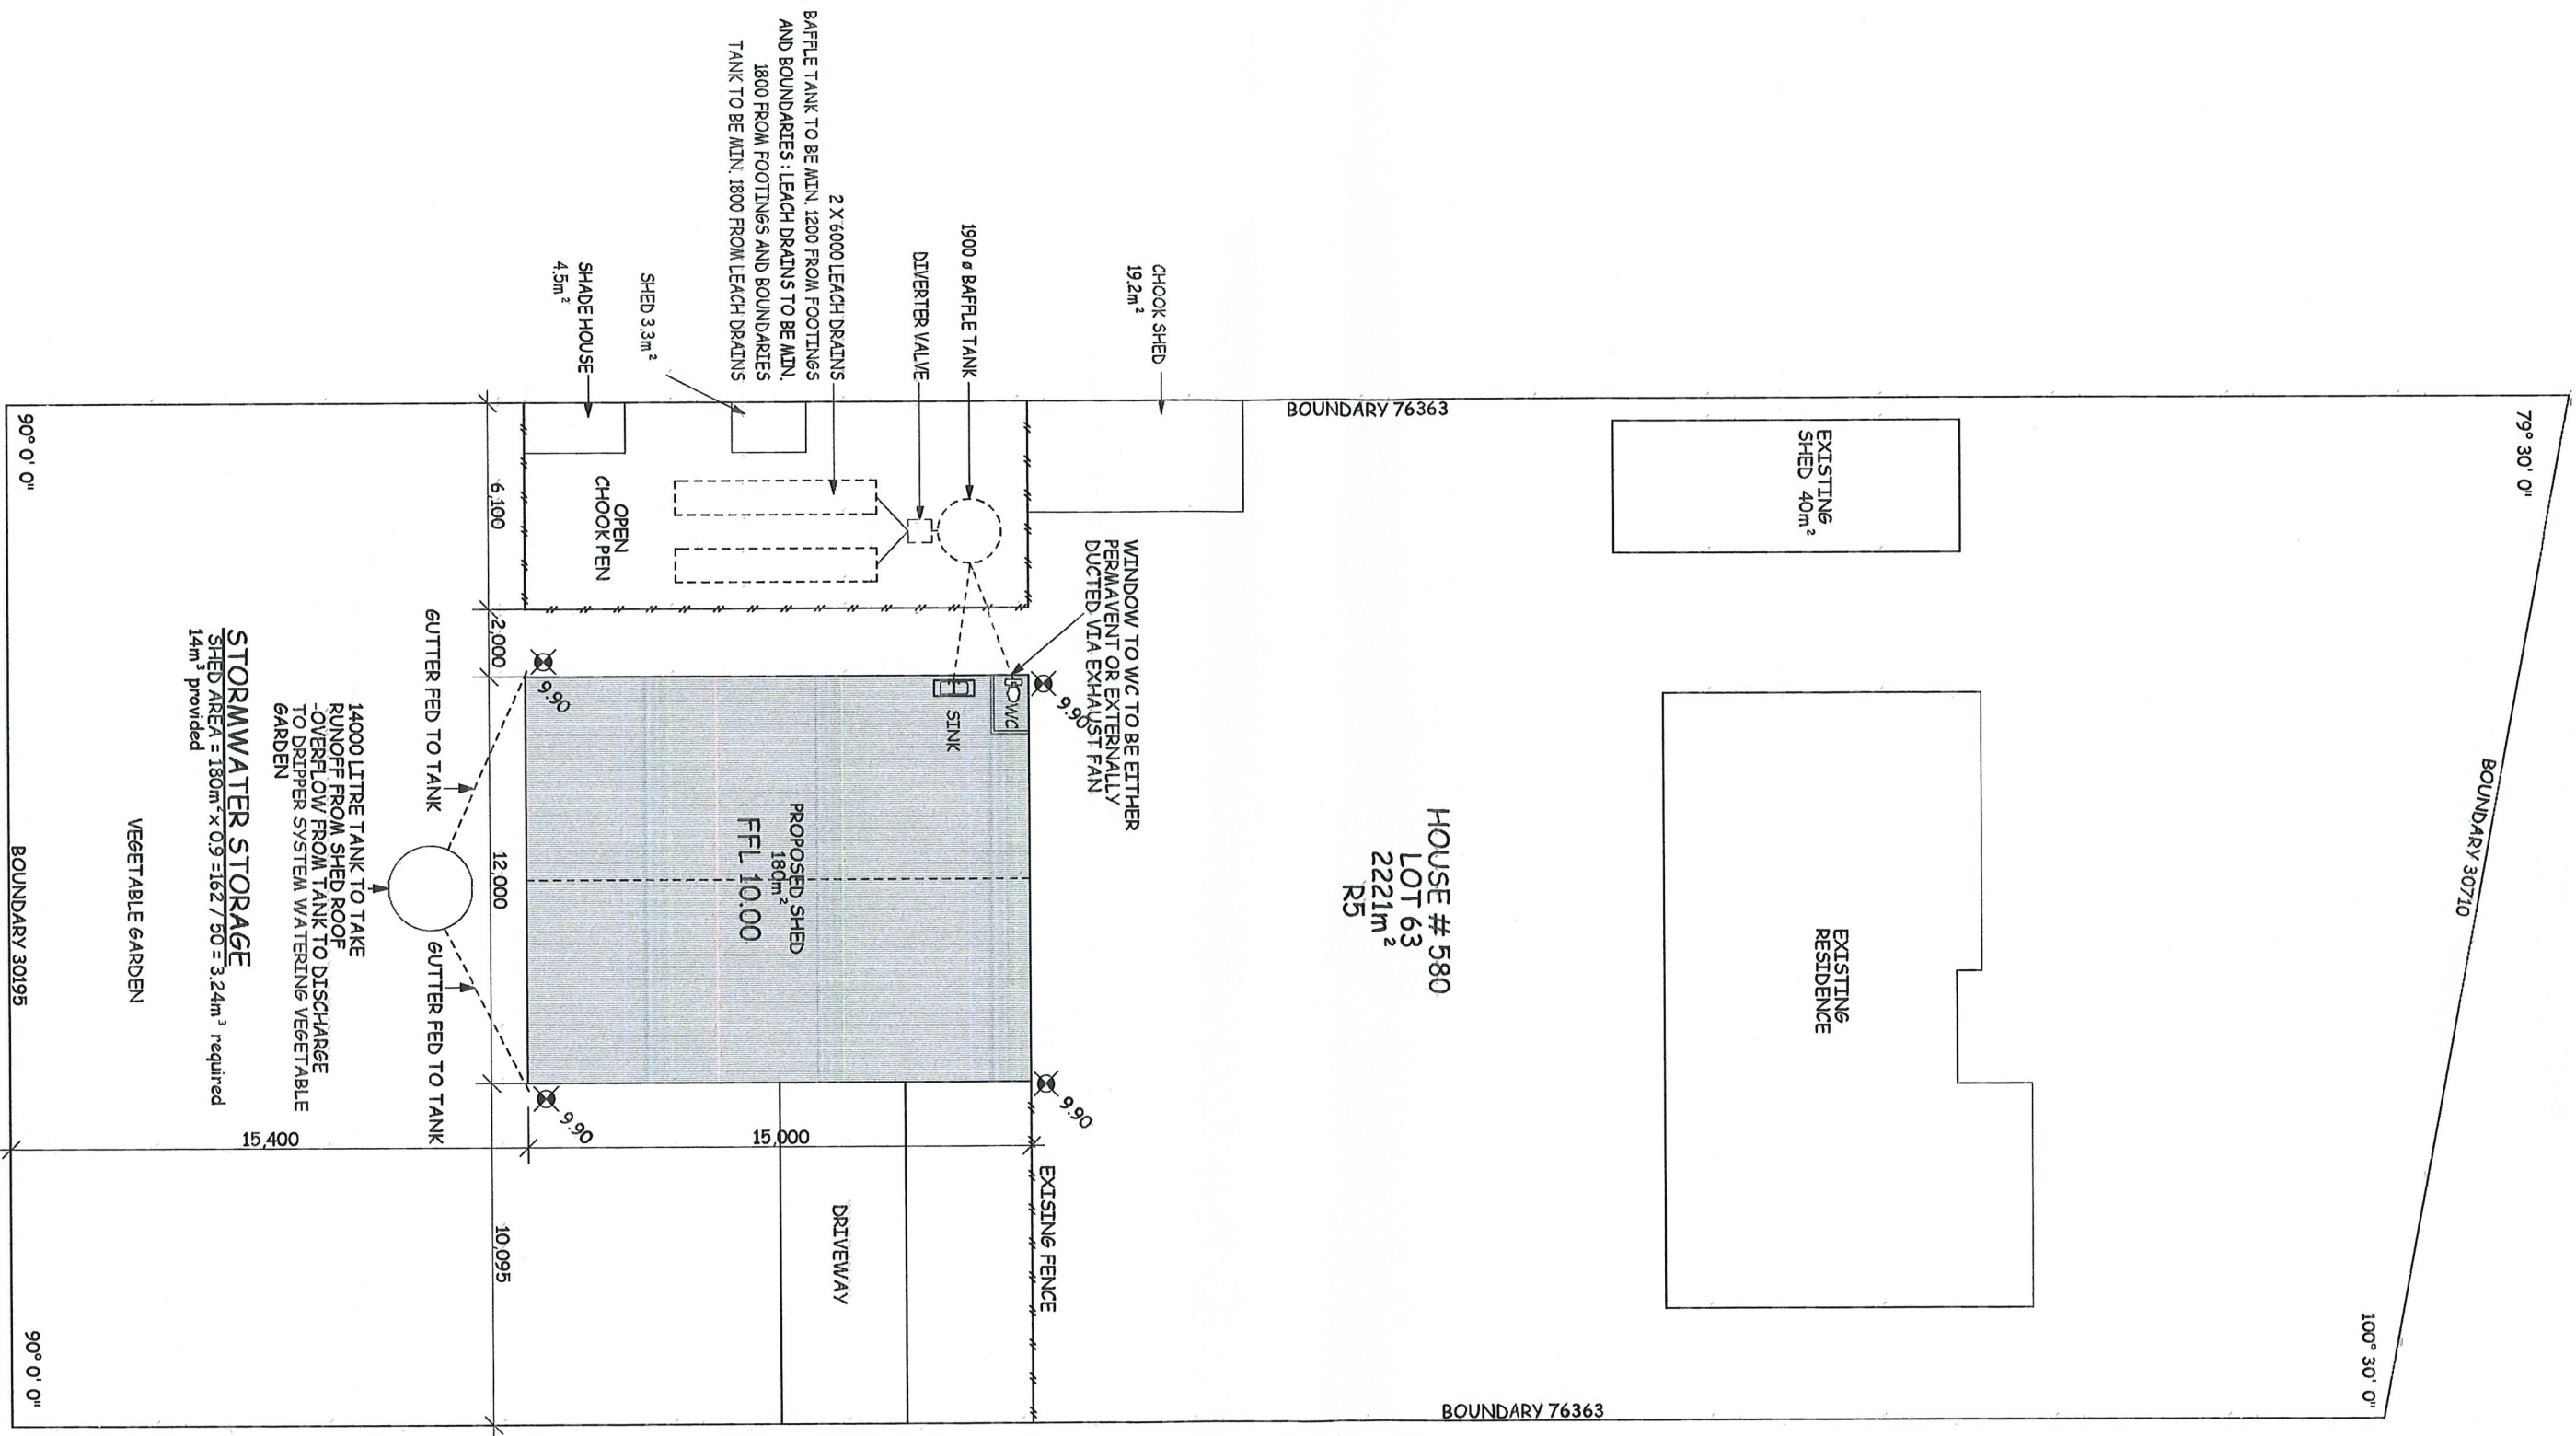

FAIRFAX STREET (GRAVEL)



		23 CEDAR CRESCENT STRATHALBYN WA 6530 Email : drafting@westnet.com.au Mobile : 0477 990908 A.B.N. 72 758 986 278	
CLIENT: PH & EM RAUCHWALD		SCALE: 1:200	
PROJECT: PROPOSED SHED AT # 580 LOT 63 EDWARD ROAD NARNGULU		DRAWN: PEH	DATE: 3-08-22
		SHEET No: 1 OF 1	JOB No: 2518
RESIDENTIAL / COMMERCIAL ARCHITECTURAL DESIGN & DRAFTING by PAUL HIGGS & ASSOCIATES			