



**1 NORTH ELEVATION**  
SCALE 1:100

**2 EAST ELEVATION**  
SCALE 1:100

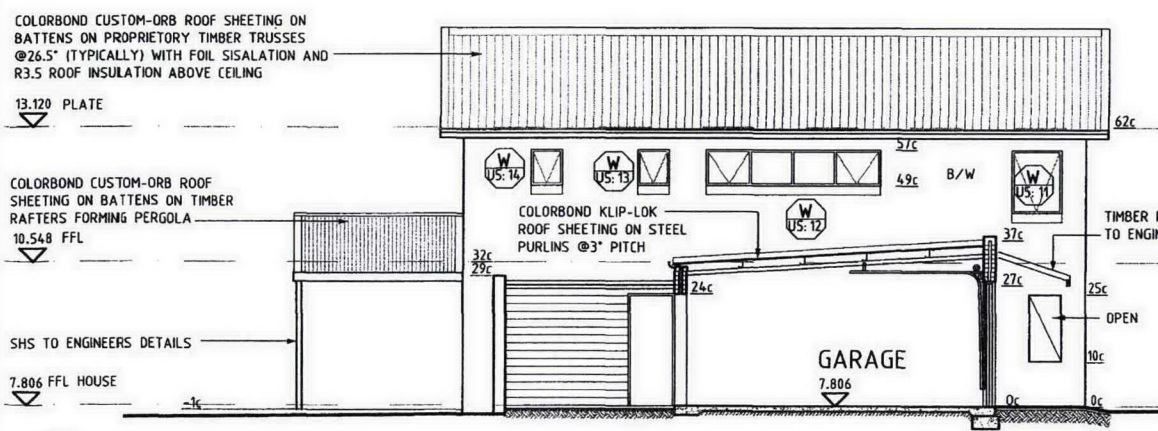

**3 SOUTH ELEVATION**  
SCALE 1:100

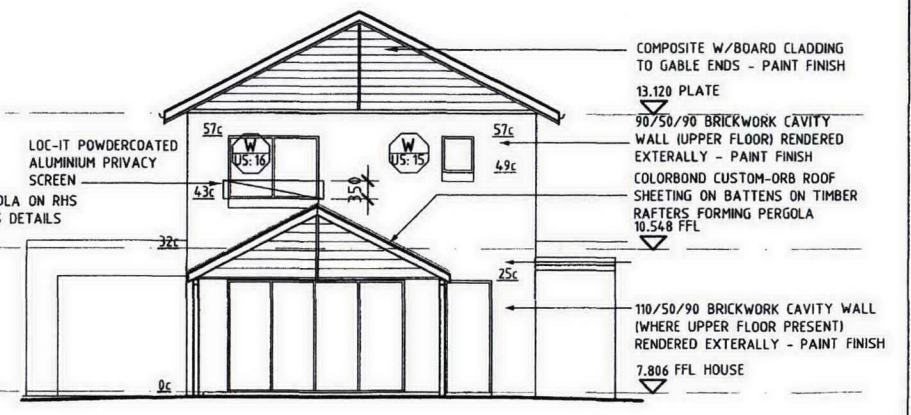

**4 WEST ELEVATION**  
SCALE 1:100

# UNIT 5

Iss.	Date	Amendment	By
A	DEC 09	ISSUED FOR APPROVAL	sgb
B	FEB 10	AMENDED AS PER DA CONDITION	sgb

**SGB Drafting Services**  
162 Smith Road Bullsbrook WA 6084  
T: 0400 508585  
E: sgbdraftingservices@bigpond.com  
W: sgbdraftingservices.com



**Devpro Unit Developments**  
228 Lester Avenue  
Geraldton WA 6530  
P: 08 9964 5700  
F: 08 9964 5619

Scale	Date	Job No.	Drawn	Checked
@ A3) 1:100	Nov 09	.	sgb	

Drawing Title	Drawing No.	Issue
Elevations Unit 5 Chanman Road Geraldton	A23	B