


SCALE 1:200

SITE PLAN

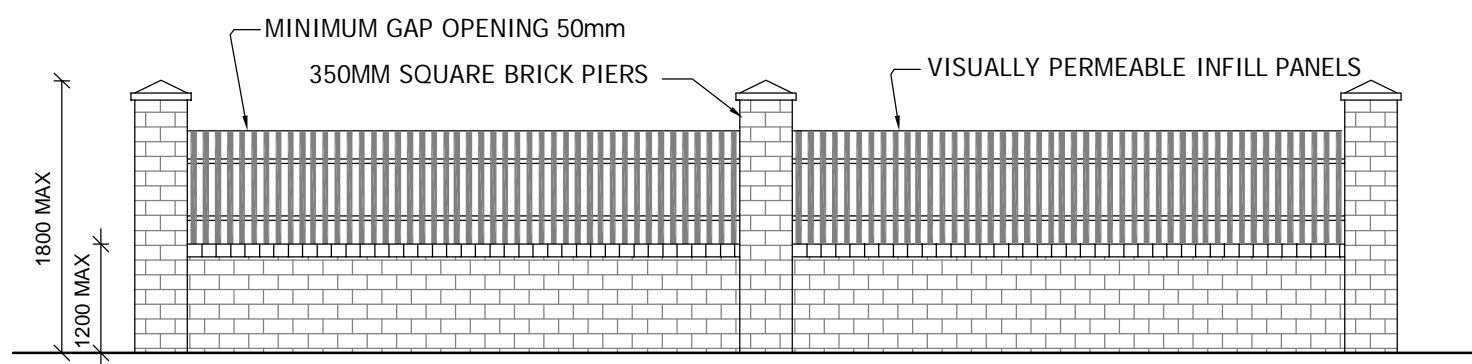

ELEVATION

SCALE 1:50

<table border="1"> <tr> <td>1</td> <td>NOTATION CHANGED</td> <td>10/02/10</td> </tr> <tr> <td>0</td> <td>ORIGINAL ISSUE</td> <td>15/12/09</td> </tr> <tr> <td colspan="3">REVISION</td> </tr> </table>		1	NOTATION CHANGED	10/02/10	0	ORIGINAL ISSUE	15/12/09	REVISION			<p>COMPANY DETAILS</p> <p>PHONE: E-MAIL:</p>	<p>ADDRESS</p> <p>23 DUKE STREET BATAVIA GERALDTON W.A. 6530</p>	<p>CLIENT</p> <p>JOHN & FRAN CITIZEN</p> <p>DRAWING TITLE</p> <p>FRONT FENCE</p>	<p>SCALE AS SHOWN</p> <p>DATE 10/02/10</p> <p>JOB No. CGG002-09</p>	<p>REVISION 1</p> <p>DRAWING No. 1 OF 1</p>
1	NOTATION CHANGED	10/02/10													
0	ORIGINAL ISSUE	15/12/09													
REVISION															