


LOCAL DEVELOPMENT PLAN - LOT 25 DAVID ROAD WAGGRAKINE

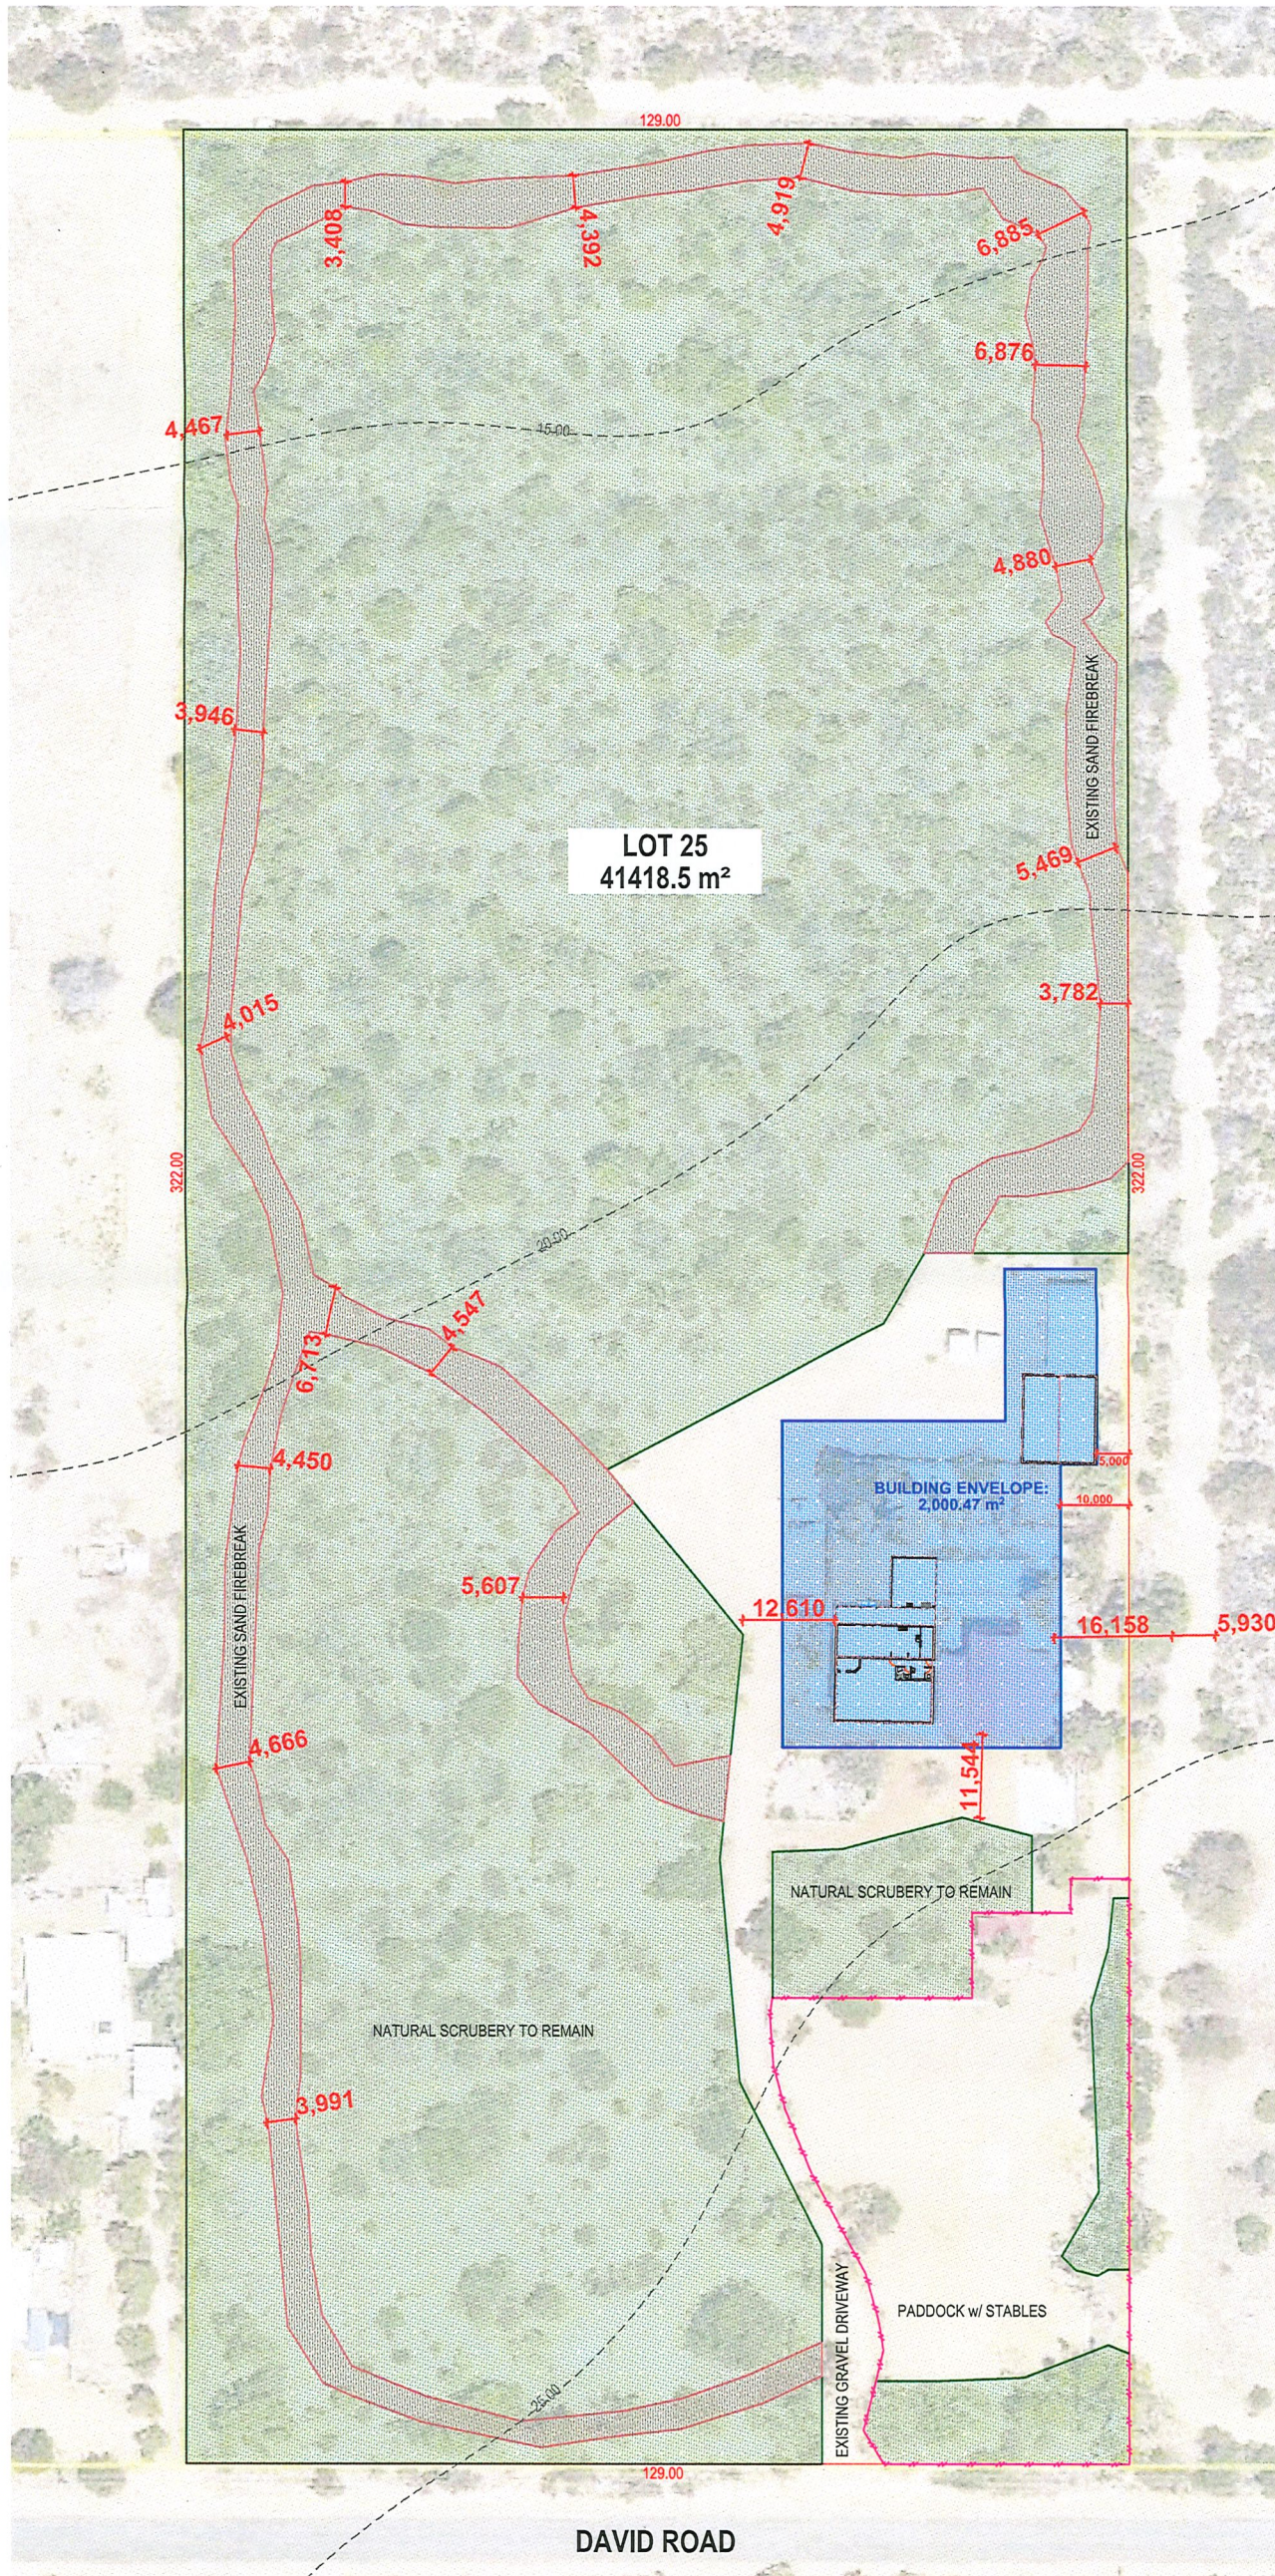

Kerry Micke Designs
 admin@kerrymickedesigns.com.au
 0428 185 953

CLIENT
PURCELL

SCALE: 1:1000 @ A3
JOB No.: KMD005-22-09CS
DATE: 2/02/2023
DRAWING TITLE: FULL SITE PLAN

ADDRESS
 LOT 25 #369
 DAVID RD
 WAGGRAKINE 6530

REVISION: 09

07	relocated shed	02-09-22
06	amended shed plans	18-08-22
05	added shed plans	07-07-22
04	amended internals	21-06-22
03	internals done	06-05-22
00	ORIGINAL ISSUE	23-11-21

REVISION
NOTE: THESE DRAWINGS ARE THE COPYRIGHT OF THE DESIGNER (KERRY MICKE DESIGNS). THEY MAY NOT BE REPRODUCED IN PART OR WHOLE WITHOUT WRITTEN CONSENT.
 DO NOT SCALE FROM DRAWINGS

CLIENT SIGNATURE
 DATE: _____
DRAWING No.: 11 of 11

CITY OF GREATER GERALDTON

THIS PLAN IS CERTIFIED AS THE APPROVED PLAN

REF: A67233 9P 22/23

SHEET 1 OF 1

SIGNED: *Wilson*

DATED: 2/2/23

CITY OF GREATER GERALDTON

AMENDED PLAN 2/2/23

APPROVED ON