

North

CITY OF GREATER GERALDTON

THIS PLAN IS CERTIFIED AS THE 'APPROVED PLAN'

REF. A67547

SHEET. OF 1

SIGNED wbm

DATED 10/3/15

EXISTING BUILDING 4000<sup>m2</sup>

\* FENCING

--- DRIVEWAY



— FIREBREAKS

[ ] BUILDING ENVELOPE

○ Gum TREES PLANTED BY OWNERS

○ NATURAL VEGETATION (WATTLE TREES)

All truss m  
50 φ pipe

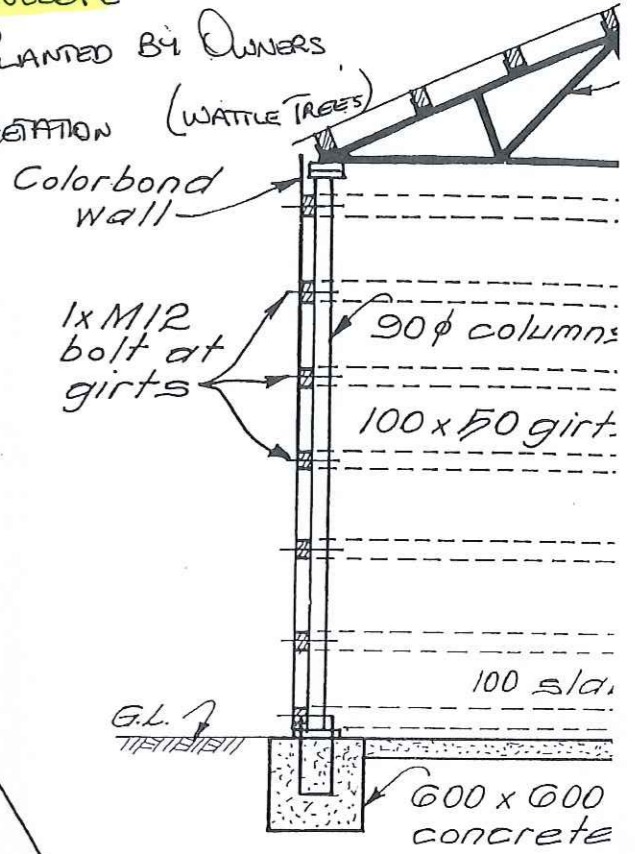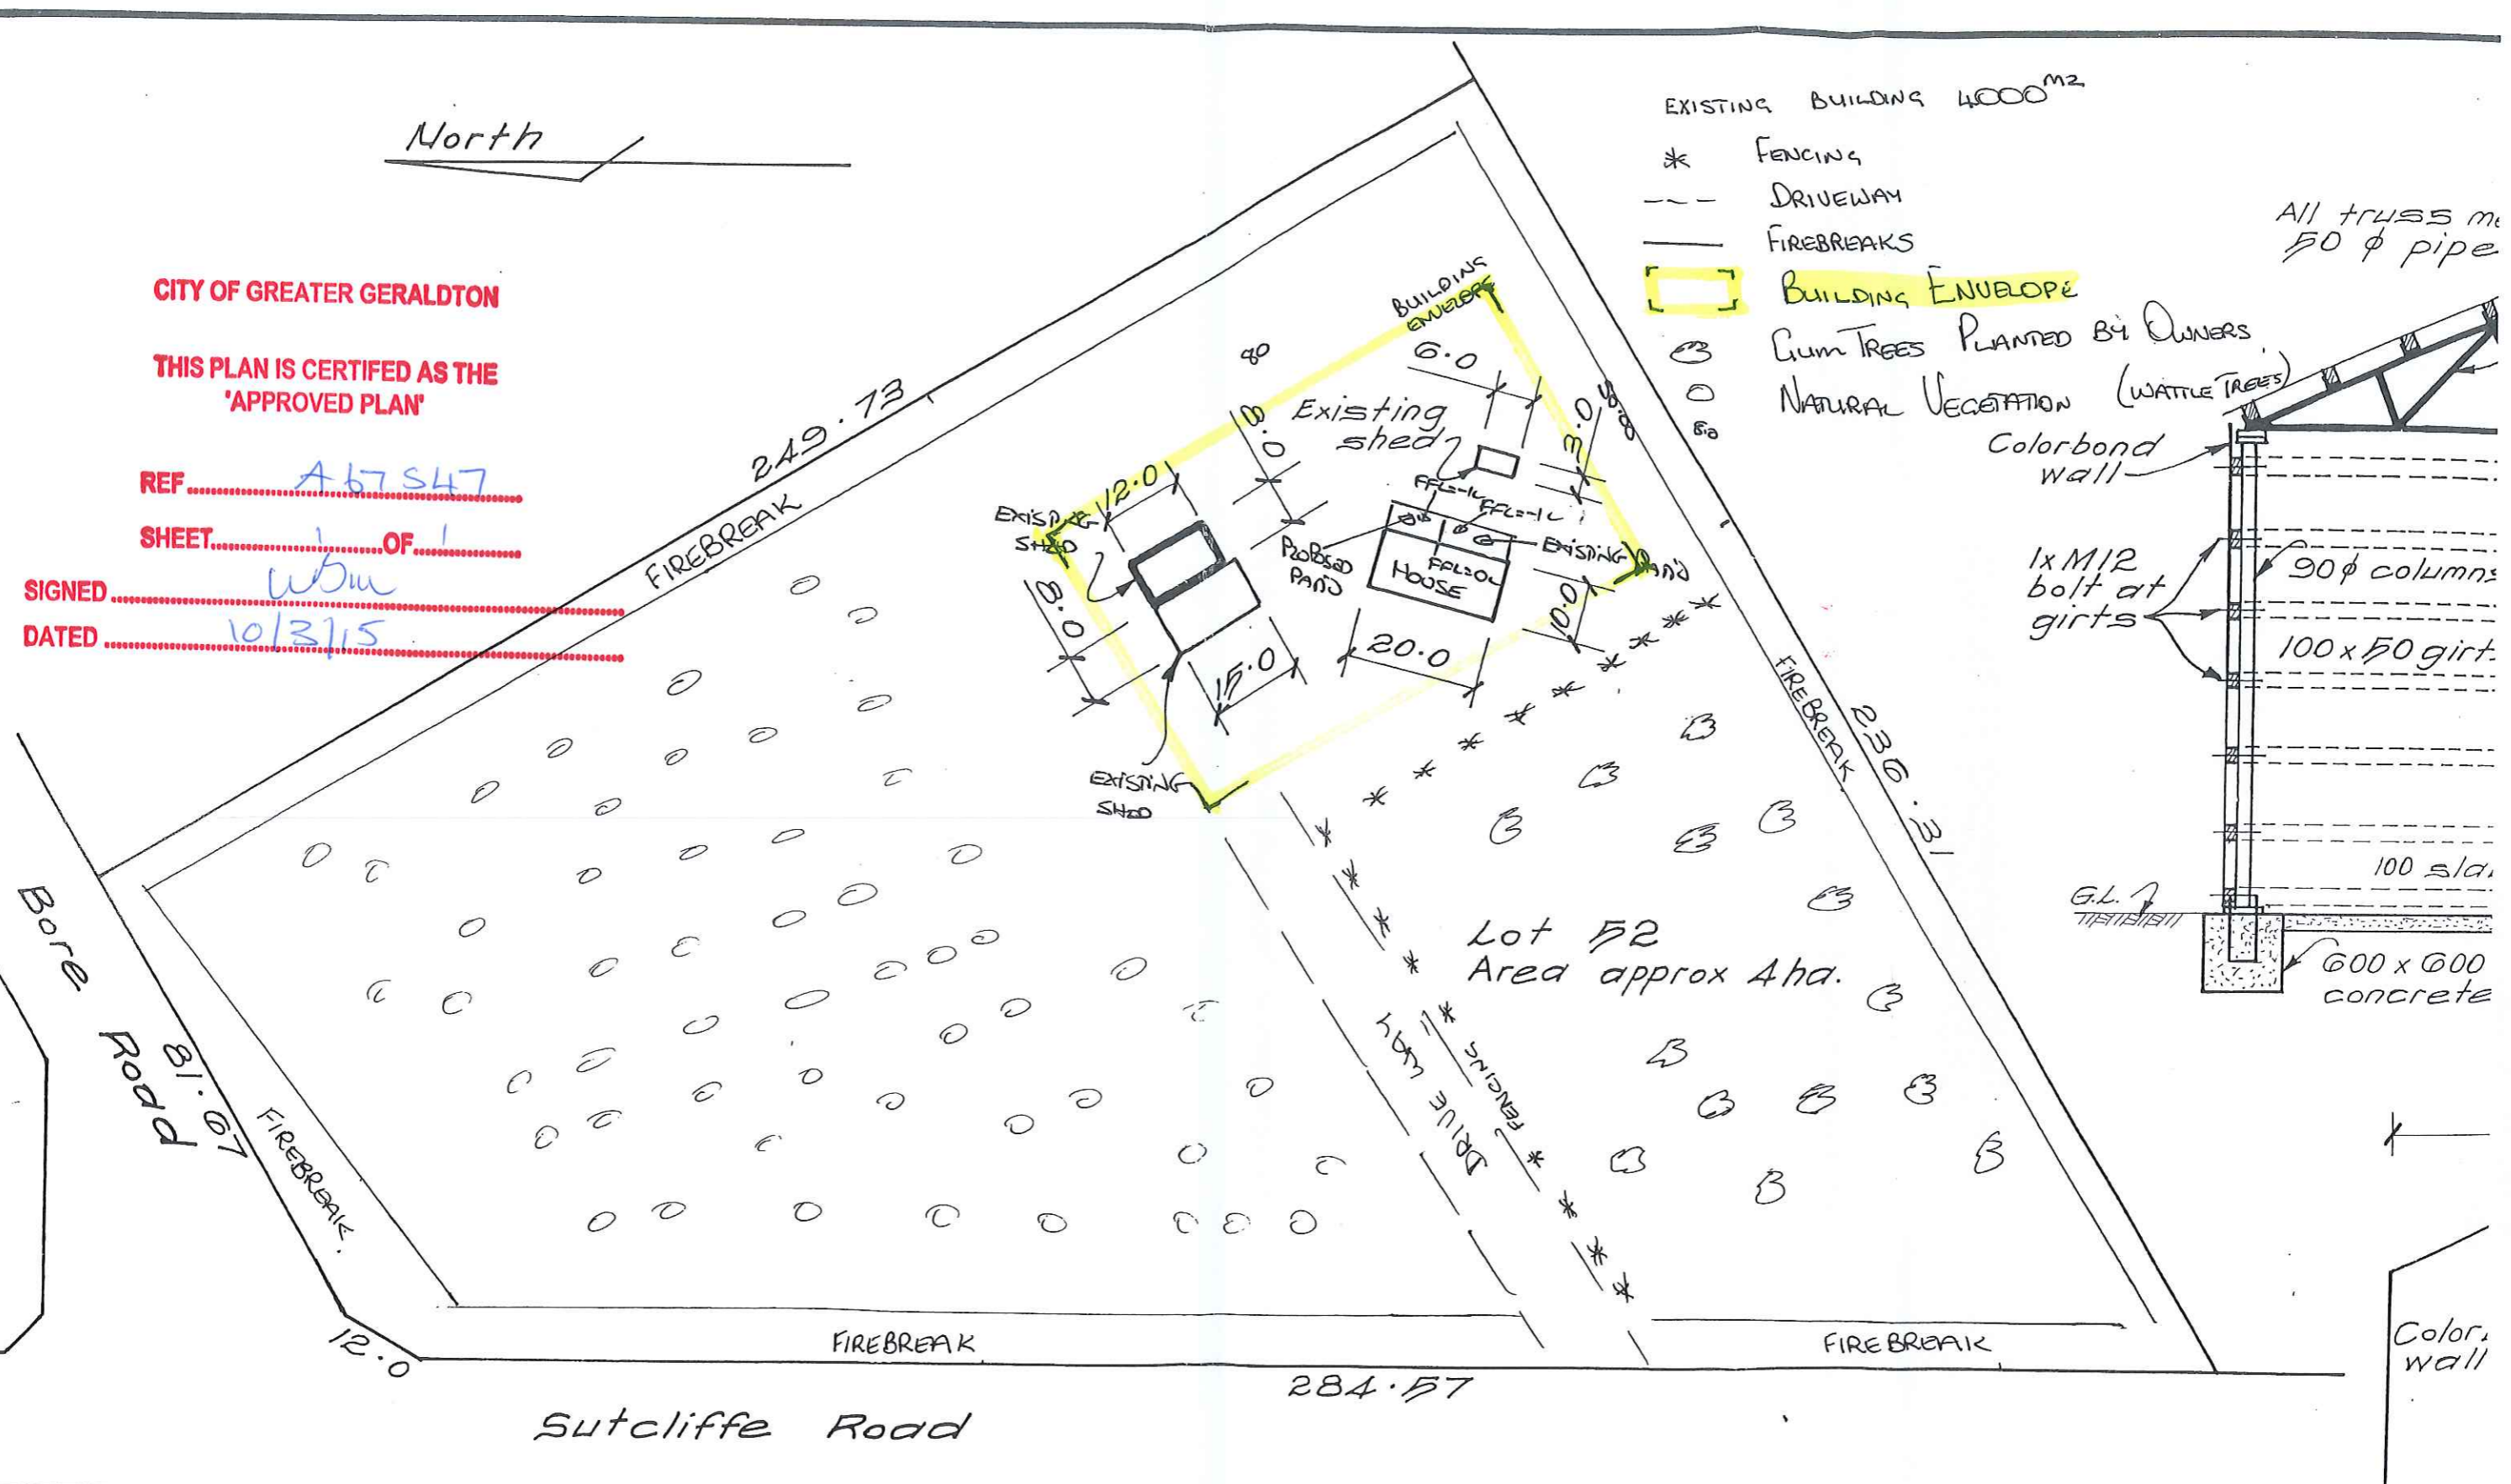

Lot 52  
Area approx 4ha.

Site Plan.  
1:1000

