



AREAS:
EXISTING BUILDING 750m²

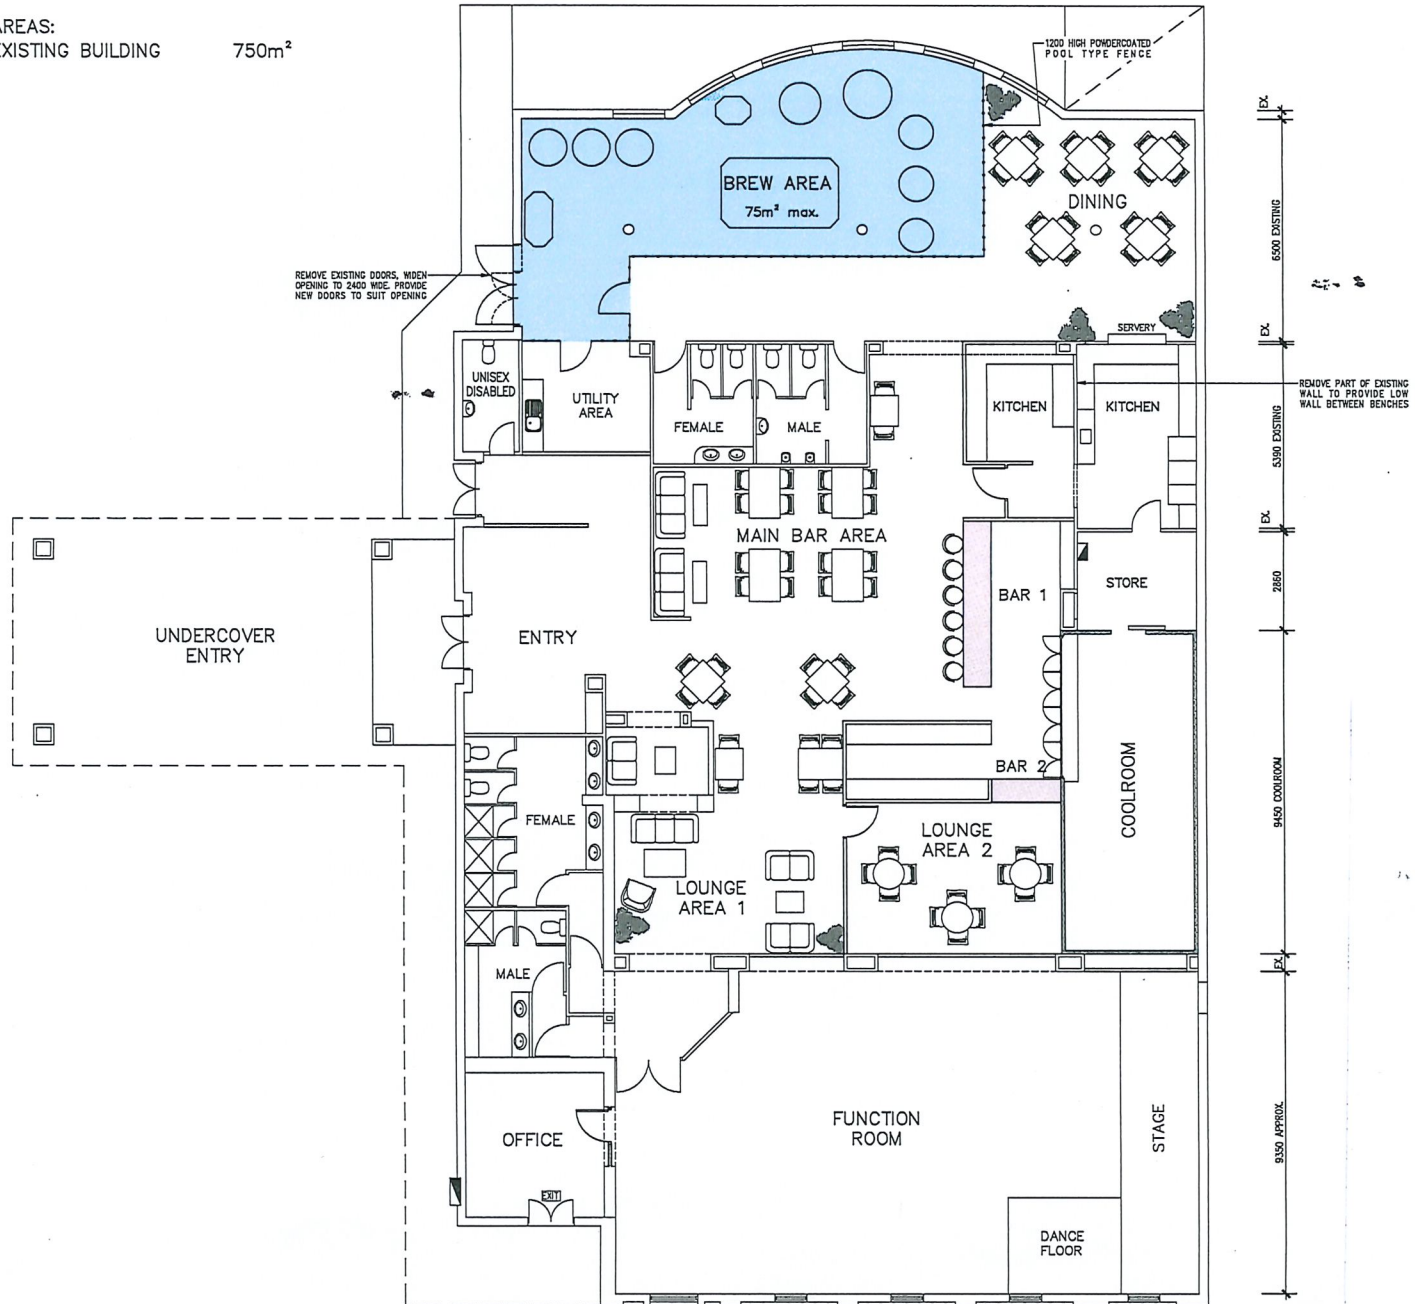

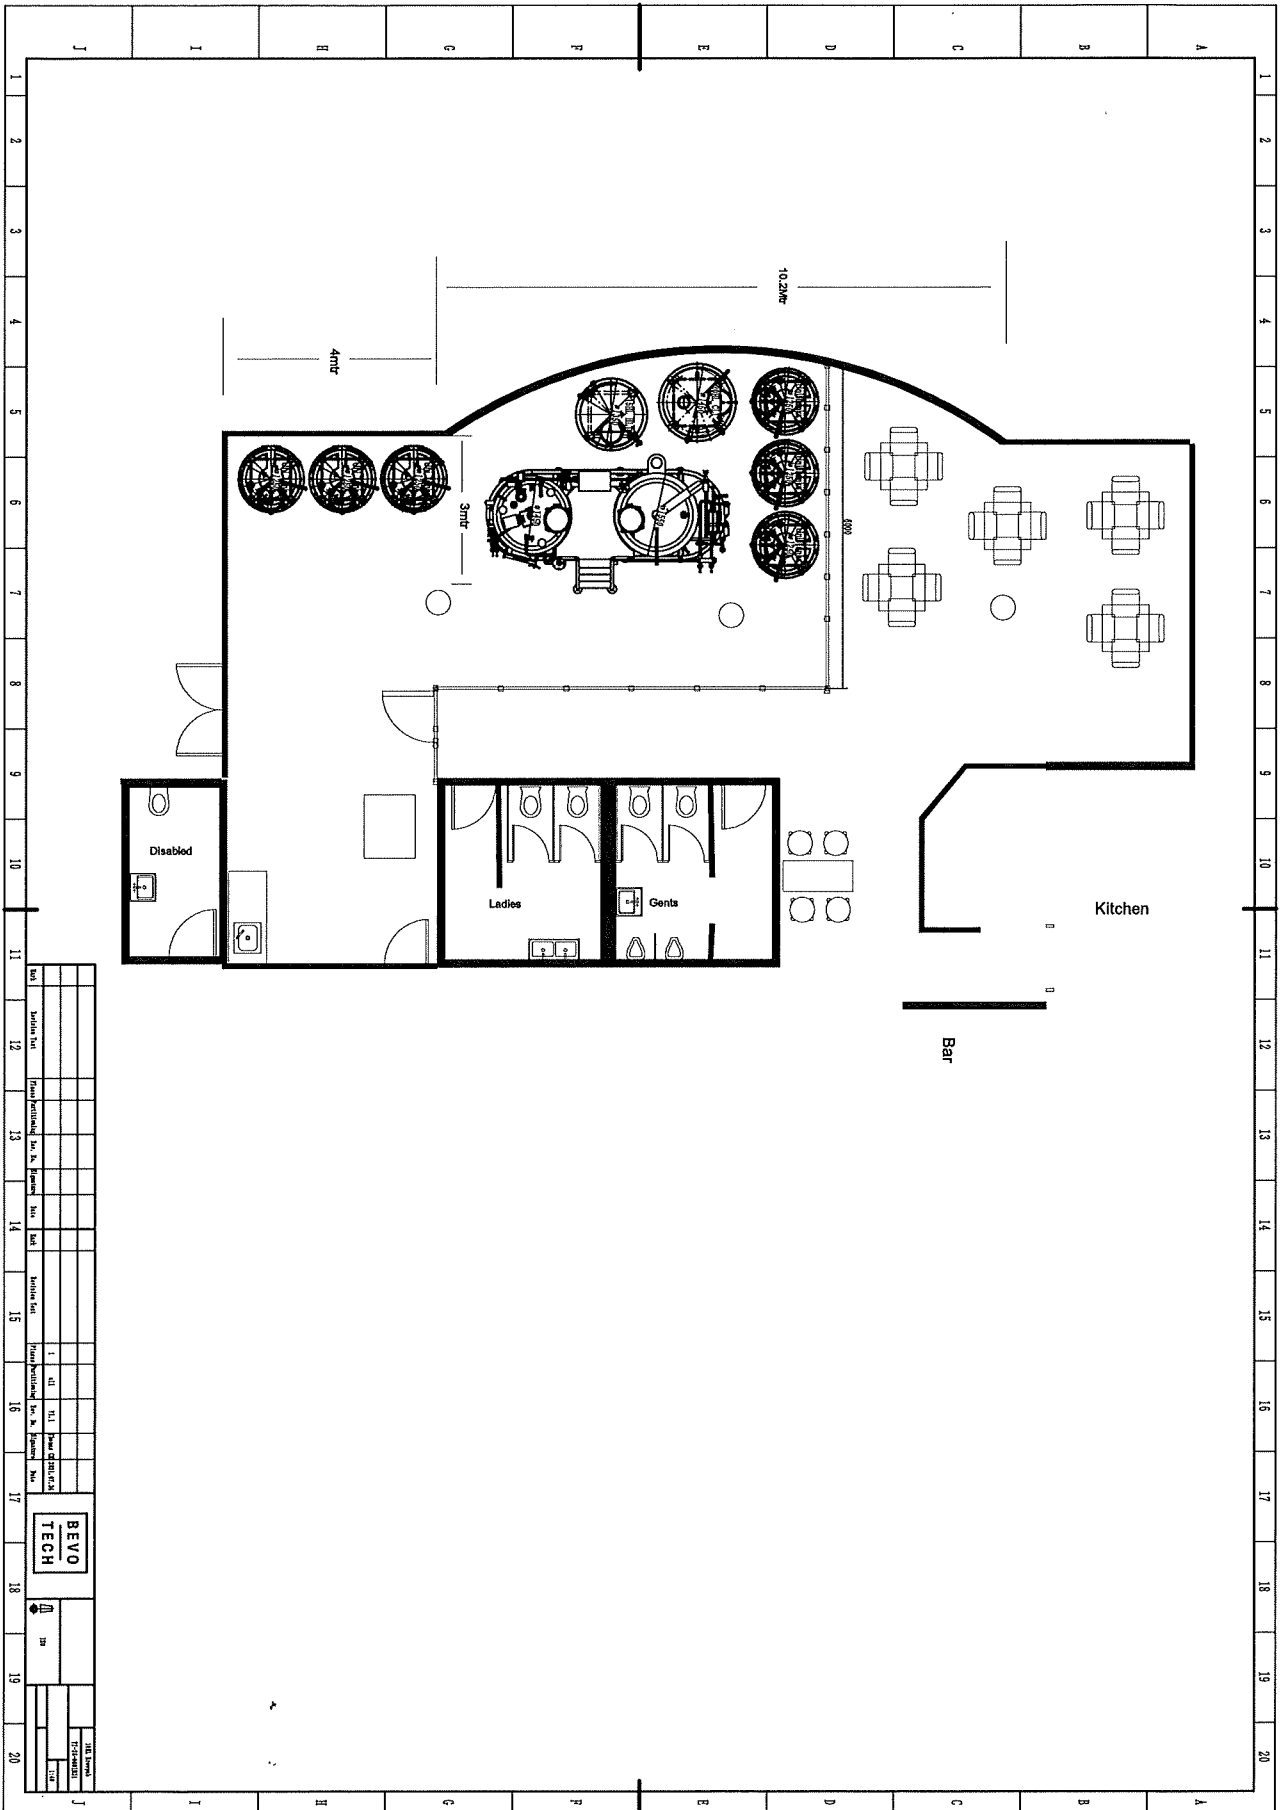

**BEVO
TECH**

300
1000
1000