


ENLARGEMENT AT 'B' SCALE 1:2500



LOCATION PLAN  
NOT TO SCALE

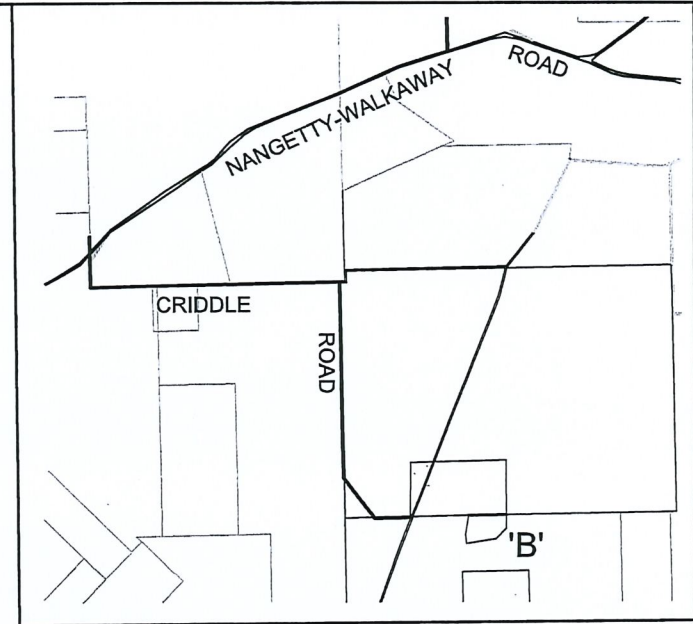

**LEGEND**


- //--- FENCE
- TRACK CENTRELINE
- LEASE AREA



SURVEYED BY:	FD	23/03/23	AREA FILE: 493
DRAWN BY:	GT	27/06/23	CONT. INT'VAL: 1 m
CHECKED BY:	WW	27/06/23	V DATUM: AHD
APPROVED BY:	WW	27/06/23	H DATUM: MGA94z50
			FIELD Bk: UAV

**HTD**  
SURVEYORS & PLANNERS  
HILLE, THOMPSON & DELPOS

24 Durlacher Street, GERALDTON W.A.  
PHONE: (08) 9921 3111  
EMAIL: htdsurveys@htds.com.au  
WEBSITE: http://www.htds.com.au

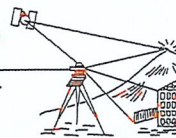

CLIENT:	LENANE HOLDINGS PTY LTD		
	LOT 105 on DP411367 C/T 2948-600		
	<b>PROPOSED EXTRACTION LICENCE</b>		
	CRIDDLE RD, WALKAWAY - CITY OF GREATER GERALDTON		
SCALE 1:	2500	SHEET SIZE	A3
ALL DISTANCES IN METRES		DWG No.	10223LE1-2-0

NO	DATE	REVISIONS	BY
0	27/06/23	ORIGINAL ISSUE	GT