


AREAS:
Existing Building 275m²
Existing Upper Deck Outside 91m²

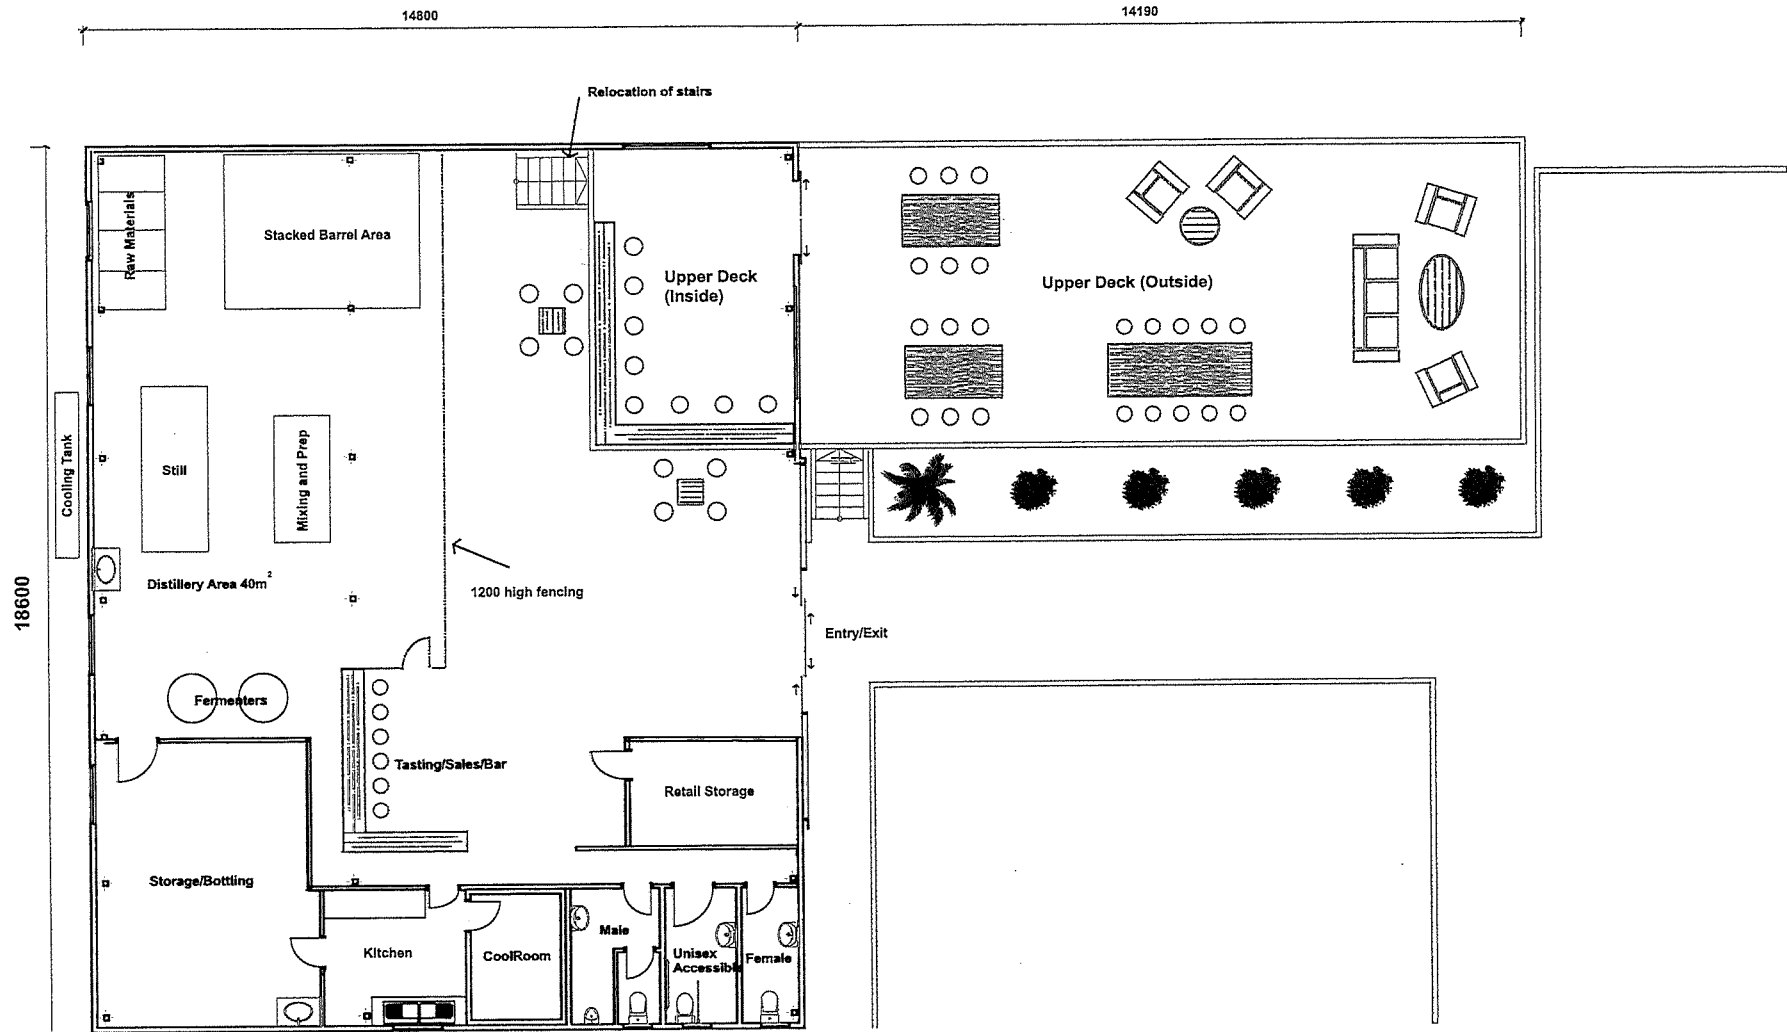

Floor Plan

Lot 600, 166 Chapman Road, Beresford, Western Australia 6530