








LEGEND

-  OVERHEAD POWER (SOURCED FROM BYDA)
-  TELSTRA (SOURCED FROM BYDA)
-  AARNET (SOURCED FROM BYDA)
-  EDGE CONCRETE/BRICK PAVING
-  BUILDING
-  TANKS

168

BRAND HIGHWAY

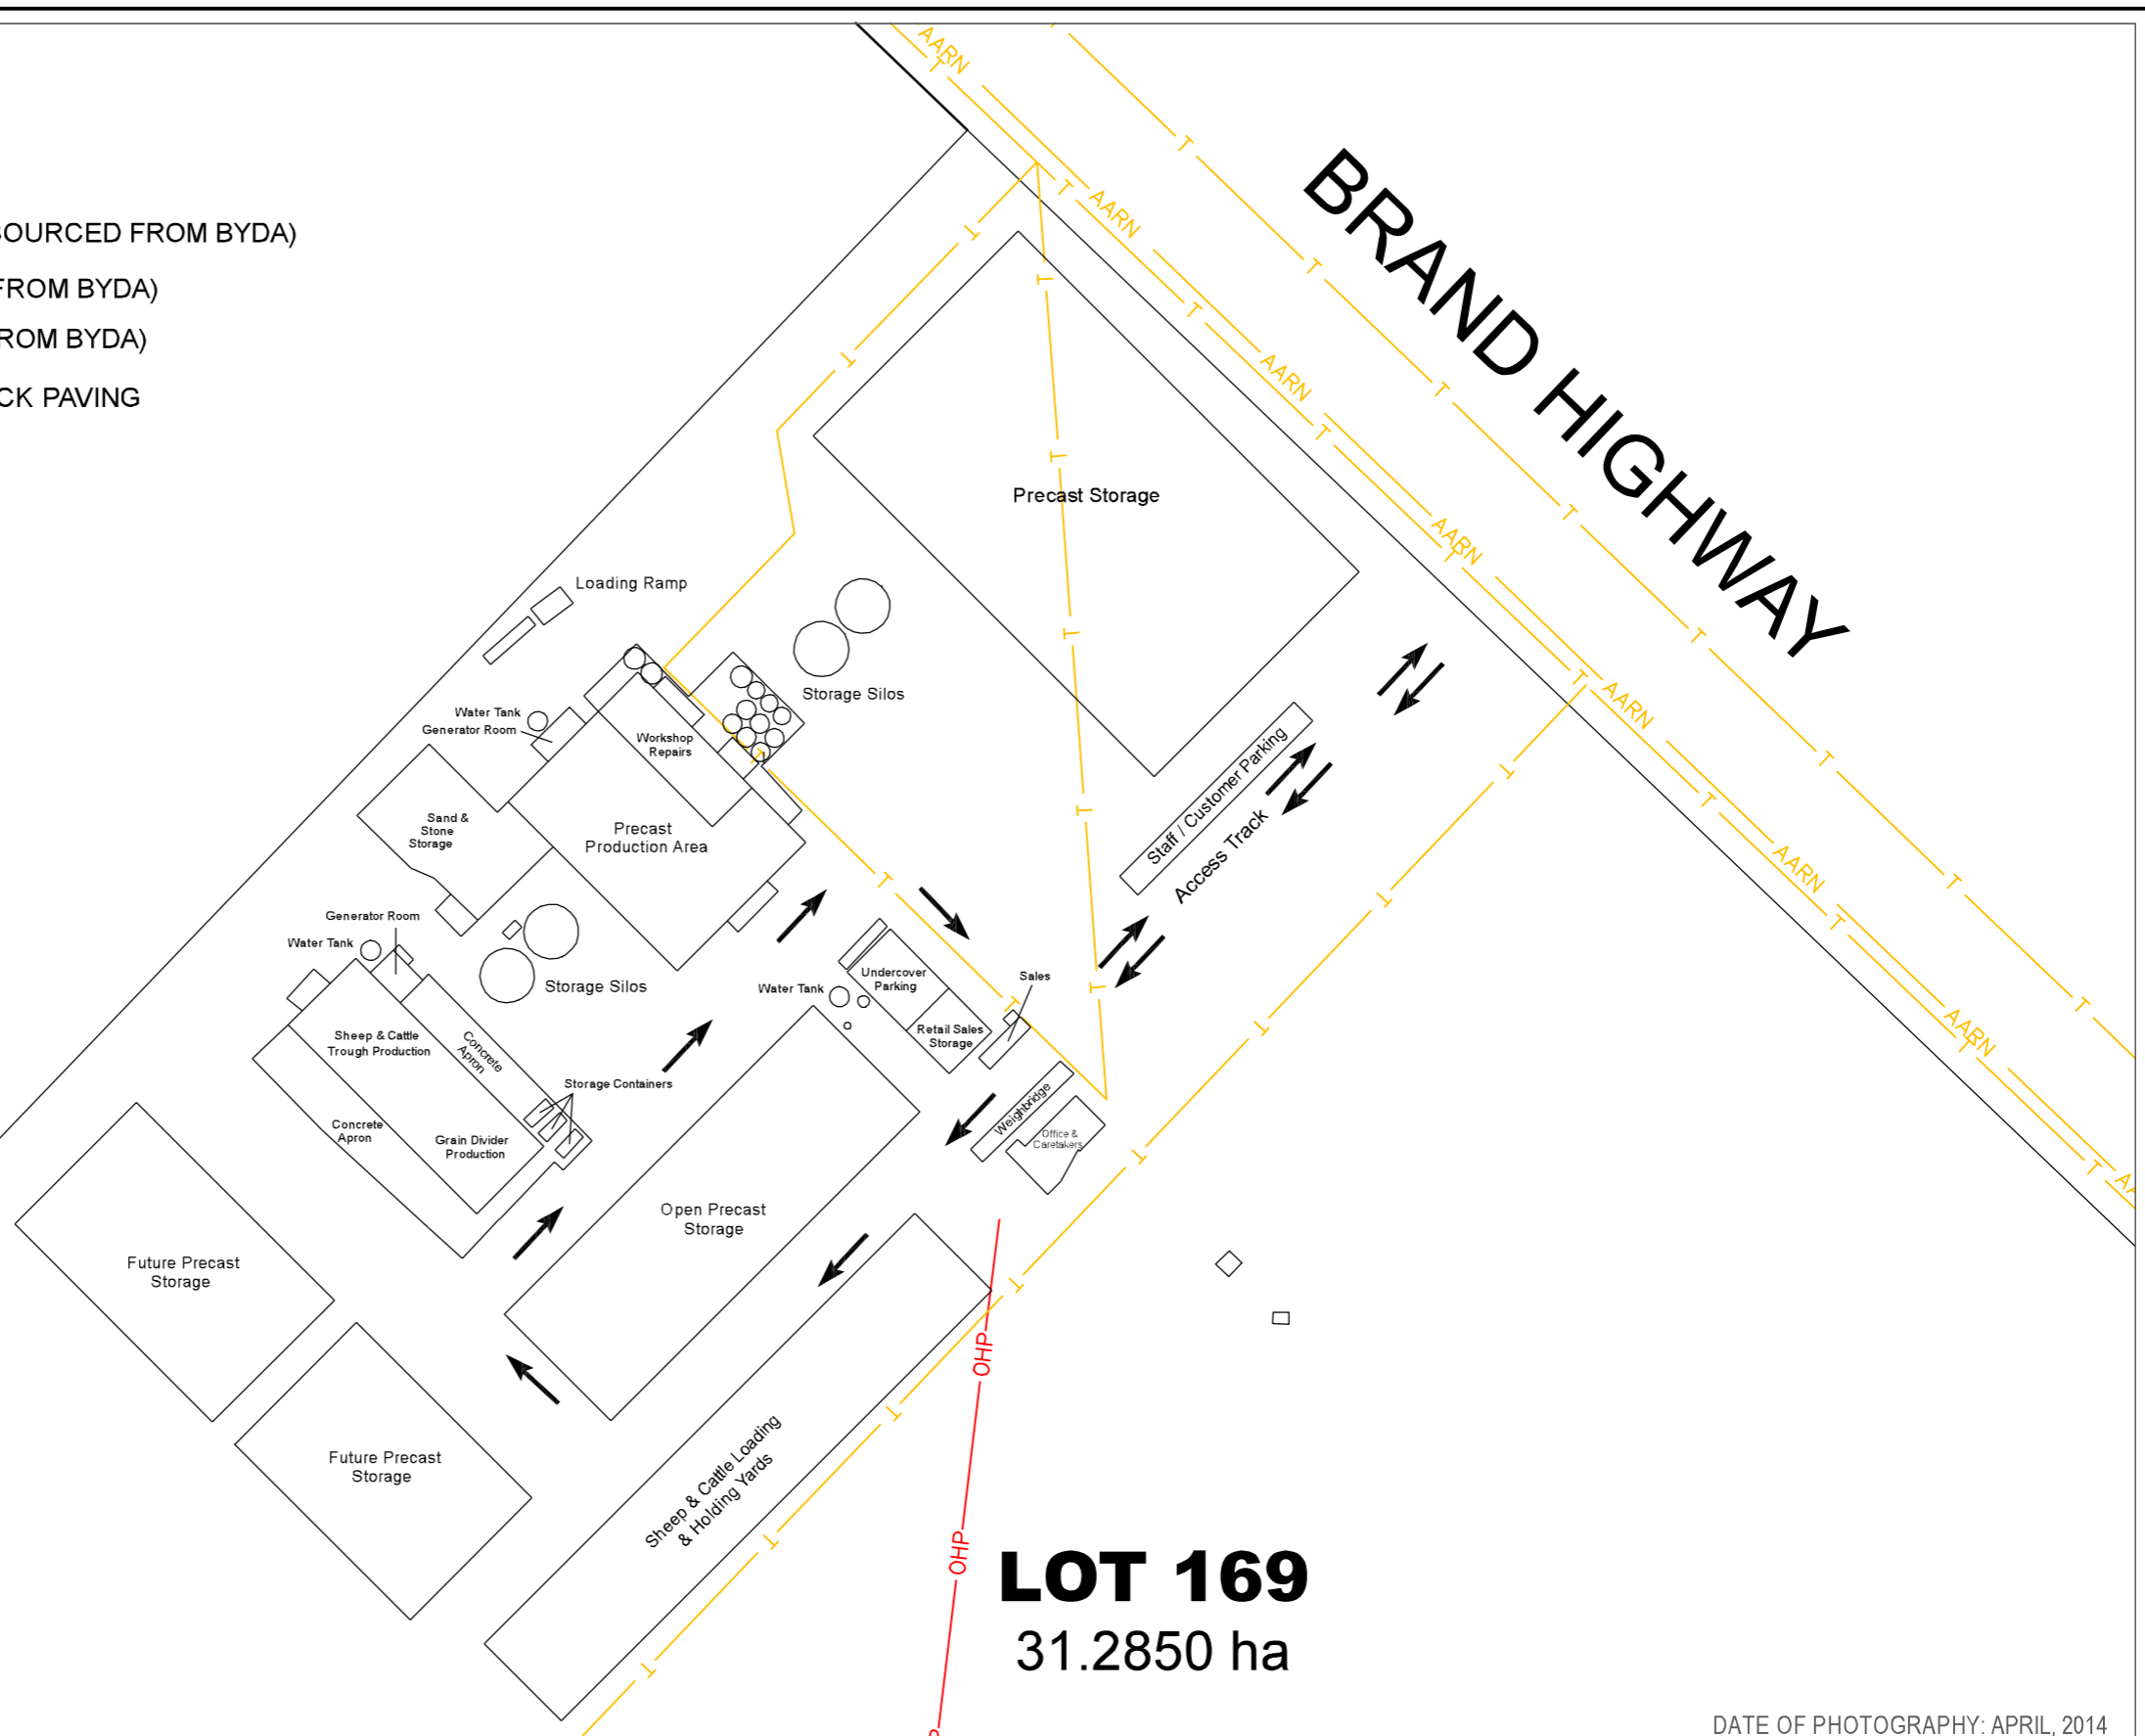

LOT 169
31.2850 ha

DATE OF PHOTOGRAPHY: APRIL, 2014

SITE PLAN

LOT 169 (No. 34317) BRAND HIGHWAY
GREENOUGH