





CITY OF GREATER GERALDTON

THIS PLAN IS CERTIFIED AS THE 'APPROVED PLAN'

REF..... P147752
 SHEET..... 2 OF 2
 SIGNED..... [Signature]
 DATED..... 17/6/15

-  REMNANT VEGETATION
-  INFILL WITH 40 LOCAL PROVENANCE SEEDLINGS AT A SPACING OF 1.5m
-  INFILL RABBIT PROOF AREA WITH 20 LOCAL PROVENANCE SEEDLINGS AT A SPACING OF 1.5m
-  450 SQUARE METRE REVEGETATION SITE. PLANT 300 LOCAL PROVENANCE SEEDLINGS AT A SPACING OF 1.5m

AIM: TO REVEGETATE AREAS OF DEGRADATION AND EXPAND EXISTING NATIVE VEGETATION

ALL SEEDLINGS MUST BE TREE GUARDED; WITH EXCEPTION OF THE 20 SEEDLINGS PLANTED INSIDE THE RABBIT PROOF AREA.

SEEDLINGS TO BE WATERED ON A 6-8 WEEK INTERVAL DURING FIRST SUMMER.



WEEDS TO BE CONTROLLED BY MANUAL PULLING OR SPRAYING.

3% REVEGETATION AREA LOT 101 = 454.83m²



3% REVEGETATION AREA LOT 102 = 451.92m²



LOCAL PROVENANCE SEEDLING LIST

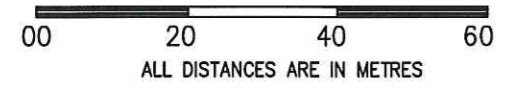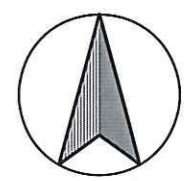- TREE/TALL SHRUB BANKSIA PRIONOTES, ACACIA ROSTELLIFERA, BANKSIA ATTENUATA, BANKSIA SESSILIS var. FLABELLIFOLIA, GREVILLEA CANDELABROIDES
- MID SHRUBS MELALEUCA DEPRESSA, PERSOONIA HEXAGONA, PIMELEA MICROEPHALA subsp. MICROCEPHALA, STYLOBASIMUM SPATHULATUM
- LOW SHRUBS HIBBERTIA CRASSIFOLIA, HIBBERTIA HYPERICOIDES
- CLIMBERS CLEMATICISSUS ANGUSTISSIMA, DIOSCOREA HASTIFOLIA
- SEDGES & RUSHES DESMOCLADUS ASPER, LEPIDOBOLUS PREISSIANUS, LEPIDOSPERMA TENUE, MESOMELAENA PSEUDOSTYGIA
- GRASSES ARISTA HOLATHERA var. HOLATHERA, AUSTROSTIPA ELEGANTISSIMA
- HERBS ACANTHOCARPUS PREISSII, CALADENIA FLAVA subsp. MACULATA, CALANDRINIA CORRIGIODES, CONOSTYLIS PROLIFERA, CONOSTYLIS STYLIDIOIDES, DIANELLA REVOLUTA, PODOTHECA GNAPHALIOIDES, TRACHYMENE CYANOPETALA, TRACHYMENE ORNATA



REVEGETATION INFORMATION SOURCED FROM CITY OF GREATER GERALDTON

<table border="1"> <tr> <td colspan="2">SURVEYED BY:</td> <td colspan="2"></td> </tr> <tr> <td colspan="2">DRAWN BY: GT</td> <td colspan="2">30/09/14</td> </tr> <tr> <td colspan="2">CHECKED BY:</td> <td colspan="2">Brad Collard 2015.06.11</td> </tr> <tr> <td colspan="2">APPROVED BY: [Signature]</td> <td colspan="2">15:02:43 +08'00'</td> </tr> </table>				SURVEYED BY:				DRAWN BY: GT		30/09/14		CHECKED BY:		Brad Collard 2015.06.11		APPROVED BY: [Signature]		15:02:43 +08'00'		AREA FILE: 599 CONT. INT'VAL: N/A V DATUM: AHD H DATUM: GCG94 FIELD Bk: N/A		 HILLE, THOMPSON & DELFOS PO Box 820, GERALDTON WA 6531 PHONE: (08) 9921 3111 FAX: (08) 9921 8072				CLIENT: RON & SHARON FLYNN PROPOSED LOTS 101 & 102 ON DP403157 REVEGETATION PLAN BEATTIE RD, WAGGRAKINE - CITY OF GREATER GERALDTON	
SURVEYED BY:																											
DRAWN BY: GT		30/09/14																									
CHECKED BY:		Brad Collard 2015.06.11																									
APPROVED BY: [Signature]		15:02:43 +08'00'																									
<table border="1"> <tr> <th colspan="4">REVISIONS</th> </tr> <tr> <td>1</td> <td>09/06/15</td> <td>REVEGETATION MANAGEMENT STRATEGIES ADDED</td> <td>GT</td> </tr> <tr> <td>0</td> <td>30/09/14</td> <td>ORIGINAL</td> <td>GT</td> </tr> </table>				REVISIONS				1	09/06/15	REVEGETATION MANAGEMENT STRATEGIES ADDED	GT	0	30/09/14	ORIGINAL	GT	SCALE 1 : 1000 ALL DISTANCES IN METRES		SHEET SIZE A3		DWG No. 04412MS3-1-1							
REVISIONS																											
1	09/06/15	REVEGETATION MANAGEMENT STRATEGIES ADDED	GT																								
0	30/09/14	ORIGINAL	GT																								

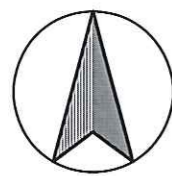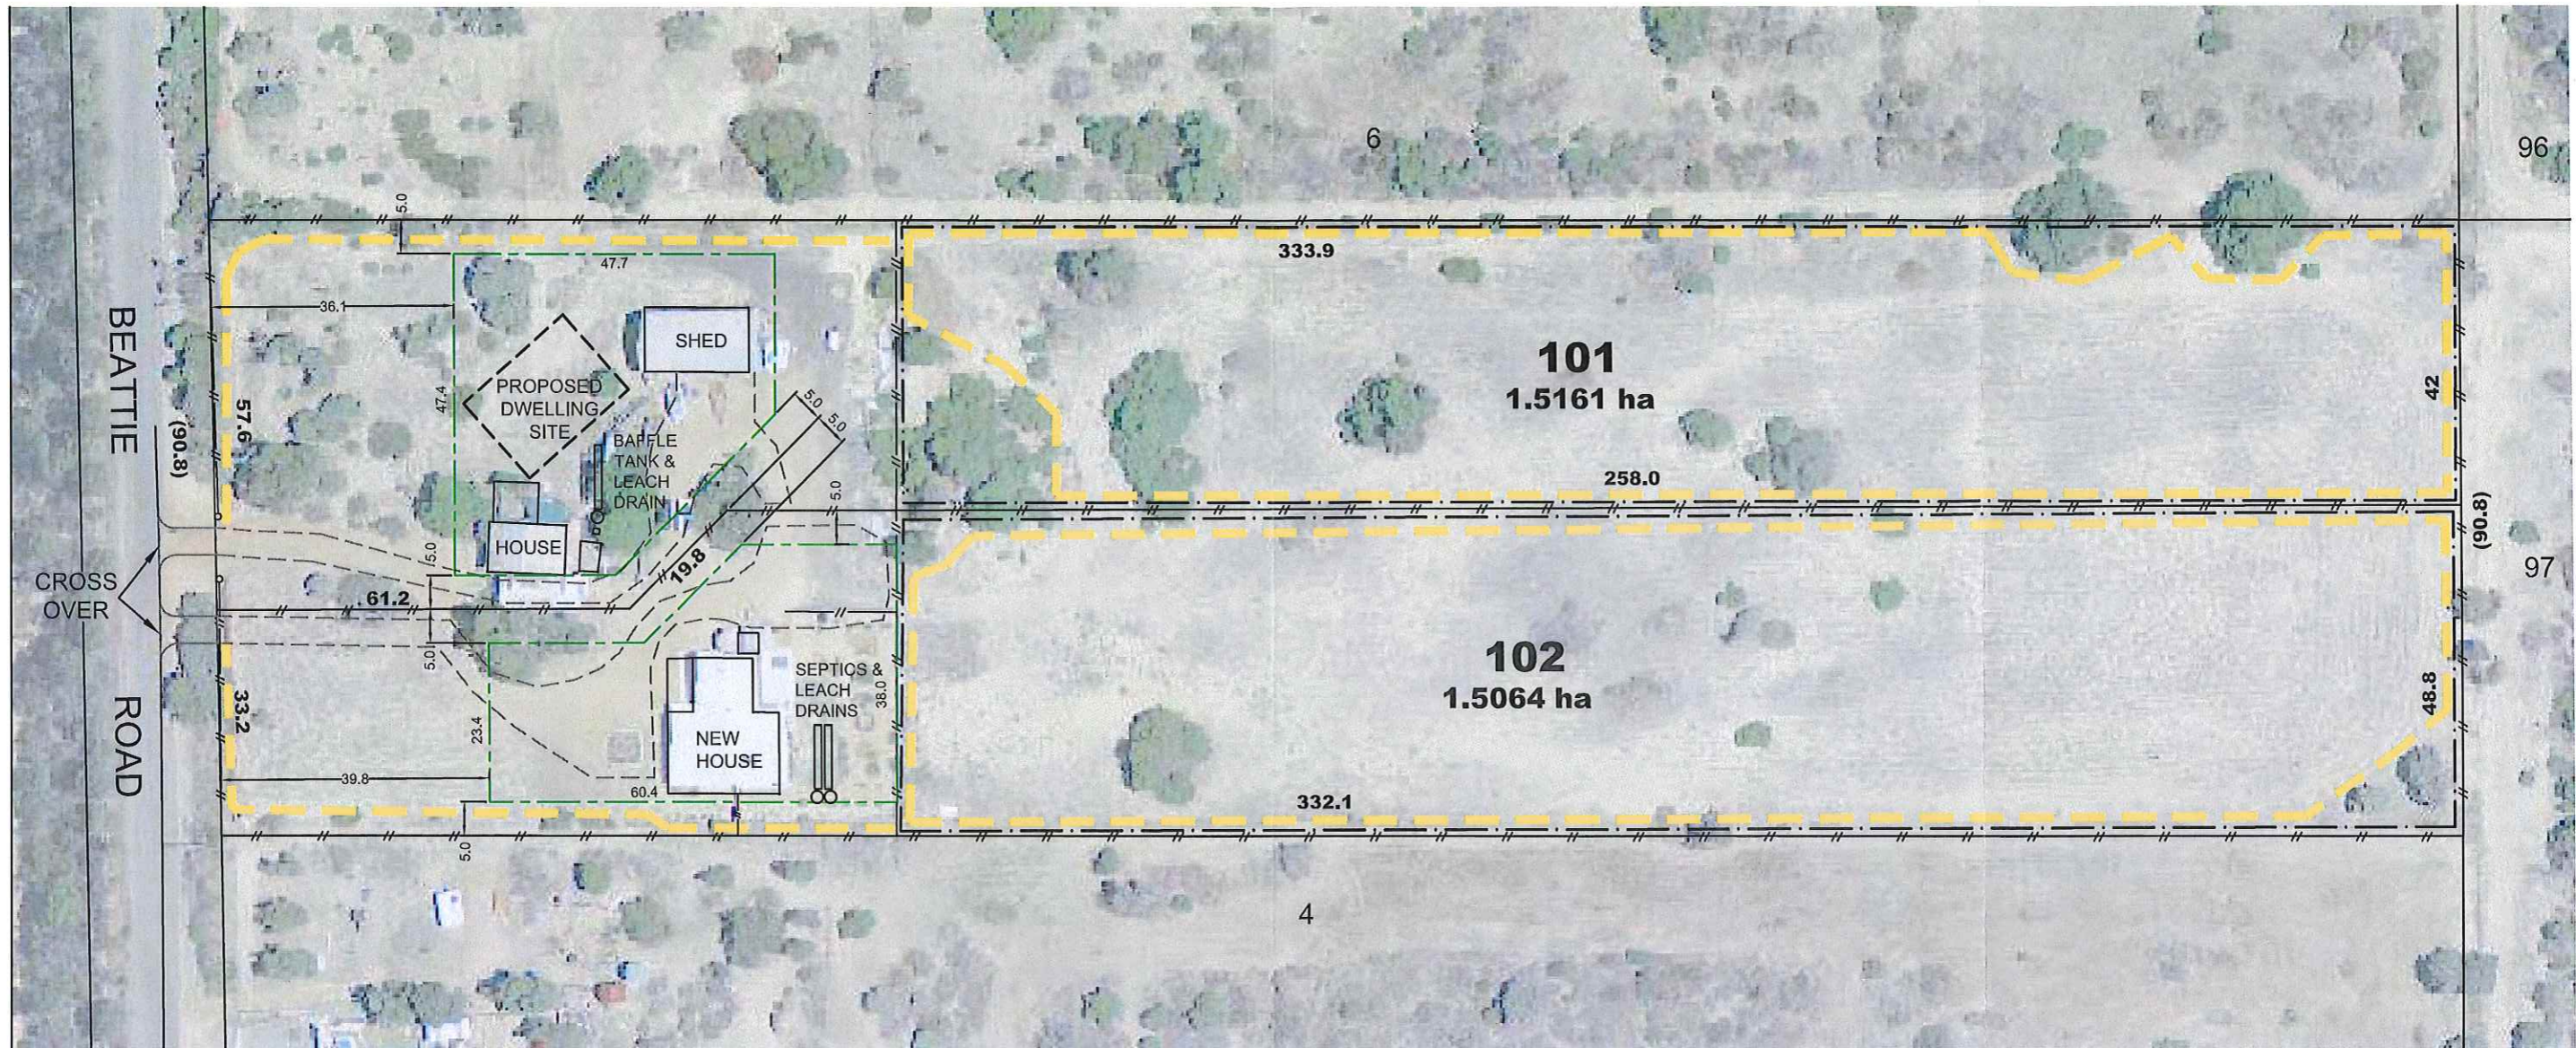


LEGEND

- BUILDING ENVELOPE
- VEHICLE ACCESS TRACK
- FIRE BREAK
- AREA OF STOCKING
- FENCE

EXPLANATORY NOTE

THIS PLAN IS PREPARED FOR THE PURPOSE OF ACCOMPANYING AN APPLICATION FOR SUBDIVISION CLEARANCE AND MUST NOT BE USED BY ANY PERSONS FOR ANY OTHER PURPOSE WHATSOEVER.

THE TITLE BOUNDARIES, BUILDINGS AND FENCES AS SHOWN HEREON WERE NOT MARKED AT THE TIME OF SURVEY AND HAVE BEEN DETERMINED BY PLAN DIMENSIONS ONLY AND NOT BY FIELD SURVEY.

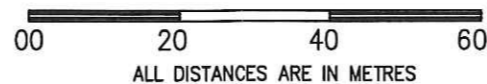

CITY OF GREATER GERALDTON

THIS PLAN IS CERTIFIED AS THE 'APPROVED PLAN'

REF P147752

SHEET 1 OF 2

SIGNED [Signature]

DATED 17/6/15

0	30/09/14	ORIGINAL	GT
REVISIONS			

SURVEYED BY:		AREA FILE: 599
DRAWN BY:	GT 30/09/14	CONT. INTVAL: N/A
CHECKED BY:	Brad Collard 2014.11.06 12:36:08 +08'00'	V DATUM: AHD
APPROVED BY:	[Signature]	H DATUM: GCG94
		FIELD Bk: N/A

HTD
SURVEYORS & PLANNERS
 HILLE, THOMPSON & DELFOS
 PO Box 820, GERALDTON WA 6531
 PHONE: (08) 9921 3111 FAX: (08) 9921 8072



CLIENT:	RON & SHARON FLYNN
PROPOSED LOTS 101 & 102 ON DP403157	
DETAILED AREA PLAN	
BEATTIE RD, WAGGRAKINE - CITY OF GREATER GERALDTON	
SCALE 1: 1000 ALL DISTANCES IN METRES	SHEET SIZE A3 DWG No. 04412MS2-1-0