

RESERVE  
28569  
SCHOOL SITE

2	23	1
---	----	---


SHELTER

EVANS ROAD

PROPOSED ROAD

PT  
1112

RESERVE

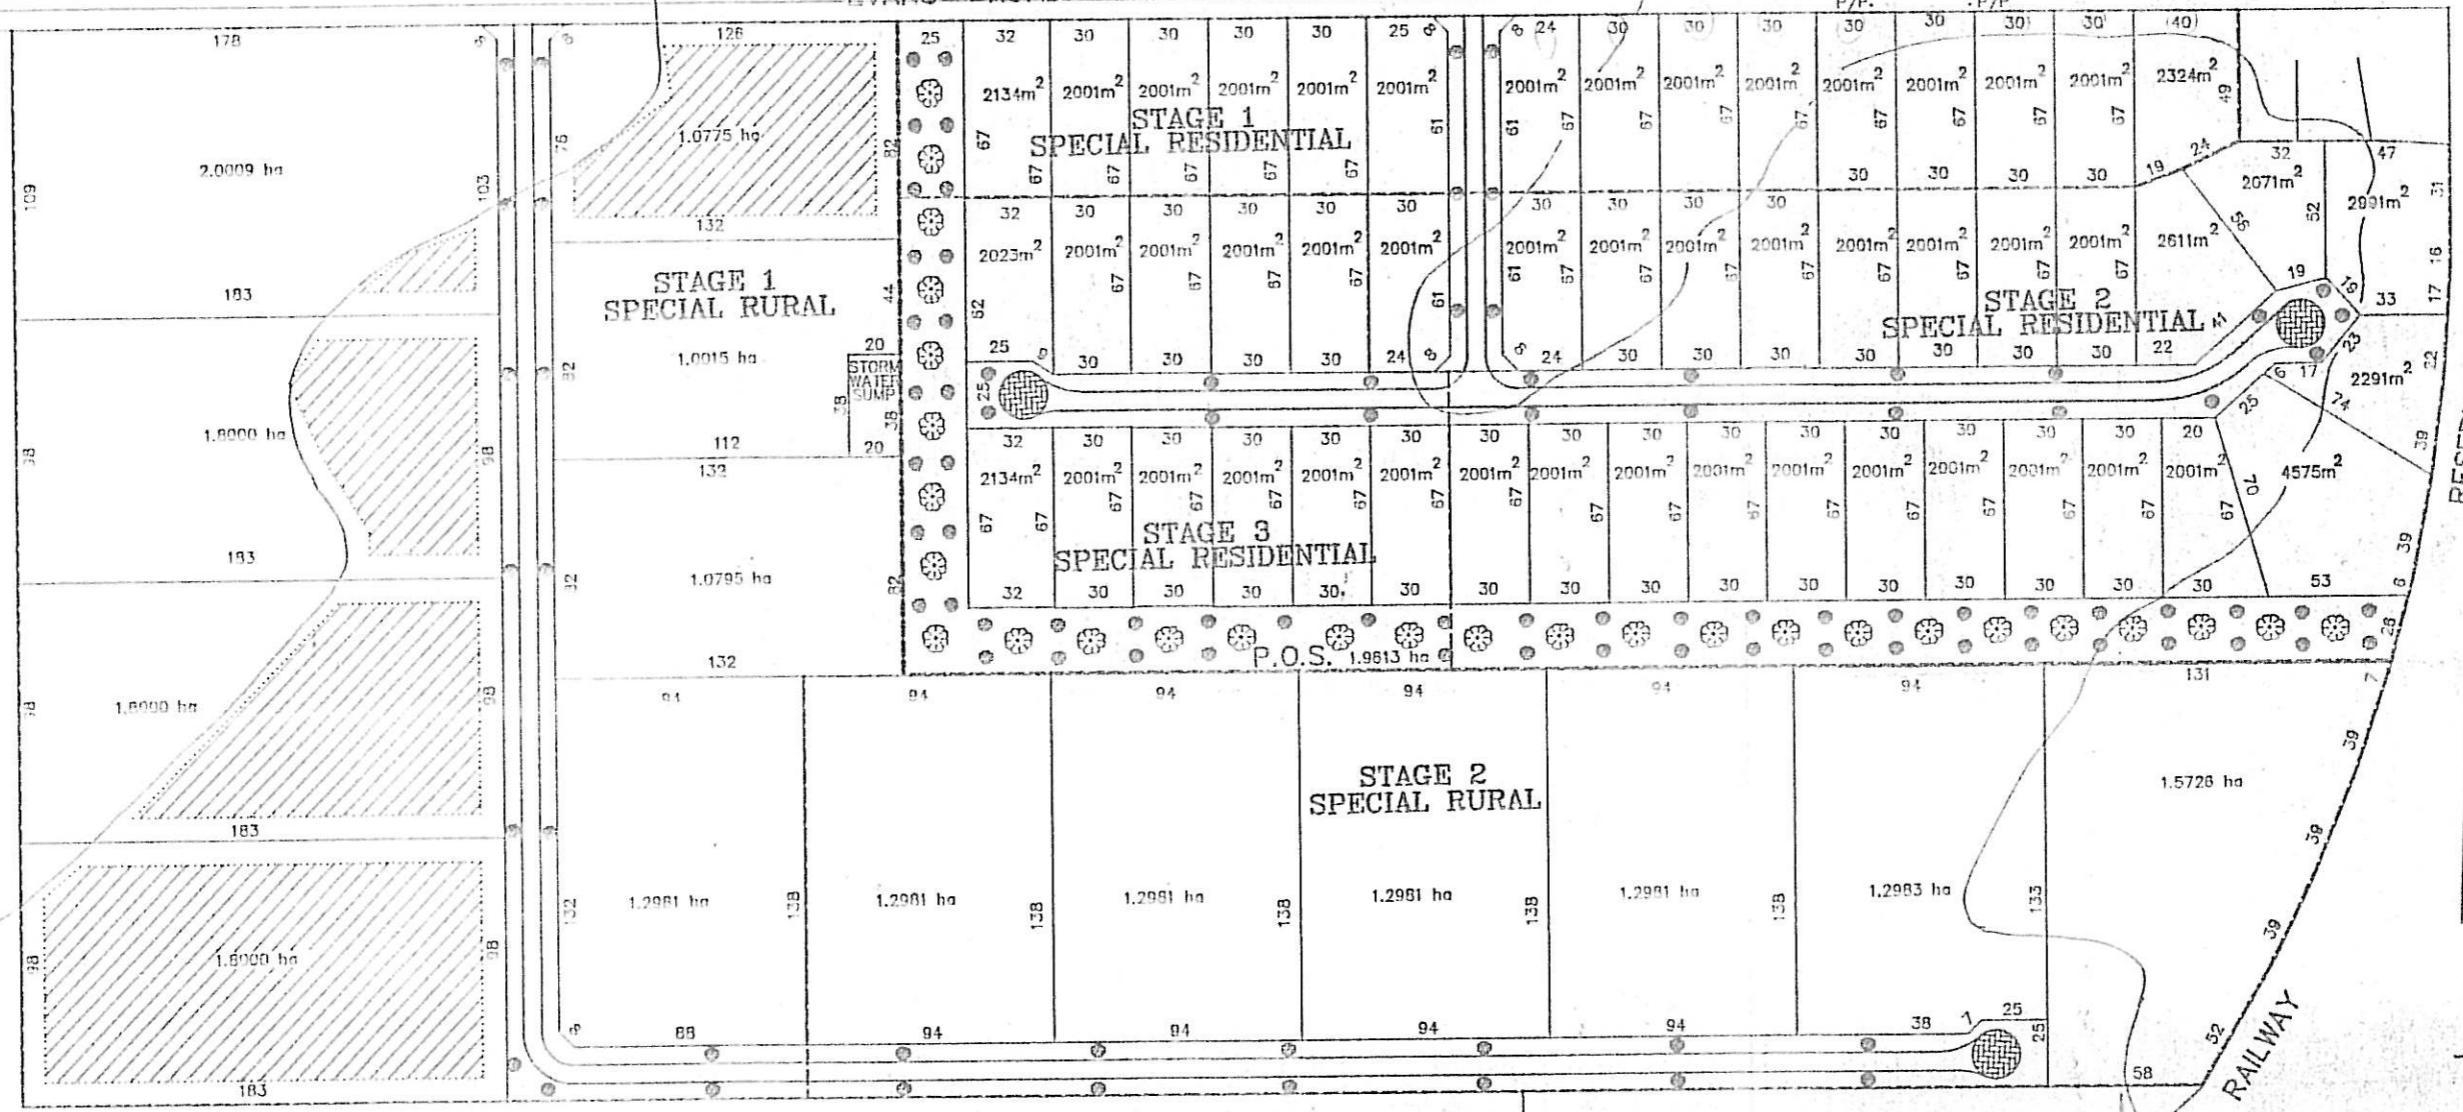

PT 749

LEGEND	
	BUILDING ENVELOPE IN CRITICAL LOTS.
	SPECIAL RURAL & SPECIAL RESIDENTIAL BOUNDARY.
	STAGE BOUNDARIES.

PROPOSED SUBDIVISION  
LOT 7 OF PT. VICTORIA LOCs 1235 & 1114  
WALKAWAY  
FOR: R & N.Y.S. MARTIN

DATE OF DRAWING: 29/4/1993      SCALE: 1: 2000

FILE: 394	HILLÉ, THOMPSON & DELFOS. LICENSED SURVEYORS 48 MARINE TERRACE, GERALDTON, 6530 P.O. BOX 820 PHONE: (099) 213111 FAX: (099) 218072
DISK: 314	
LEVEL DATUM: N/A	
FIELD Bk:	

DRAWING: MART.DWG      REV.